

FLOOR PLAN: Bungalow Type 1



ROOF PLAN: Bungalow Type 1



REVISIONS

Do not scale. All dimensions to be checked on site prior to commencement of work.

Jewitt and Wilkie
architects

38 New City Road
Glasgow - G4 5JF
0141 352 6929
info@jwarchitects.co.uk
www.jwarchitects.co.uk


JOB TITLE
**Caldwell House
for
Caldwell Developments Ltd**

DRAWING TITLE
Bungalow Type 1


WORK IN PROGRESS

SCALE: 1:50 DATE: 30.09.20
DRAWN BY: FB CHECKED BY: MW
DRAWING NO: REV:
2883/P/301

PLANNING APPLICATION

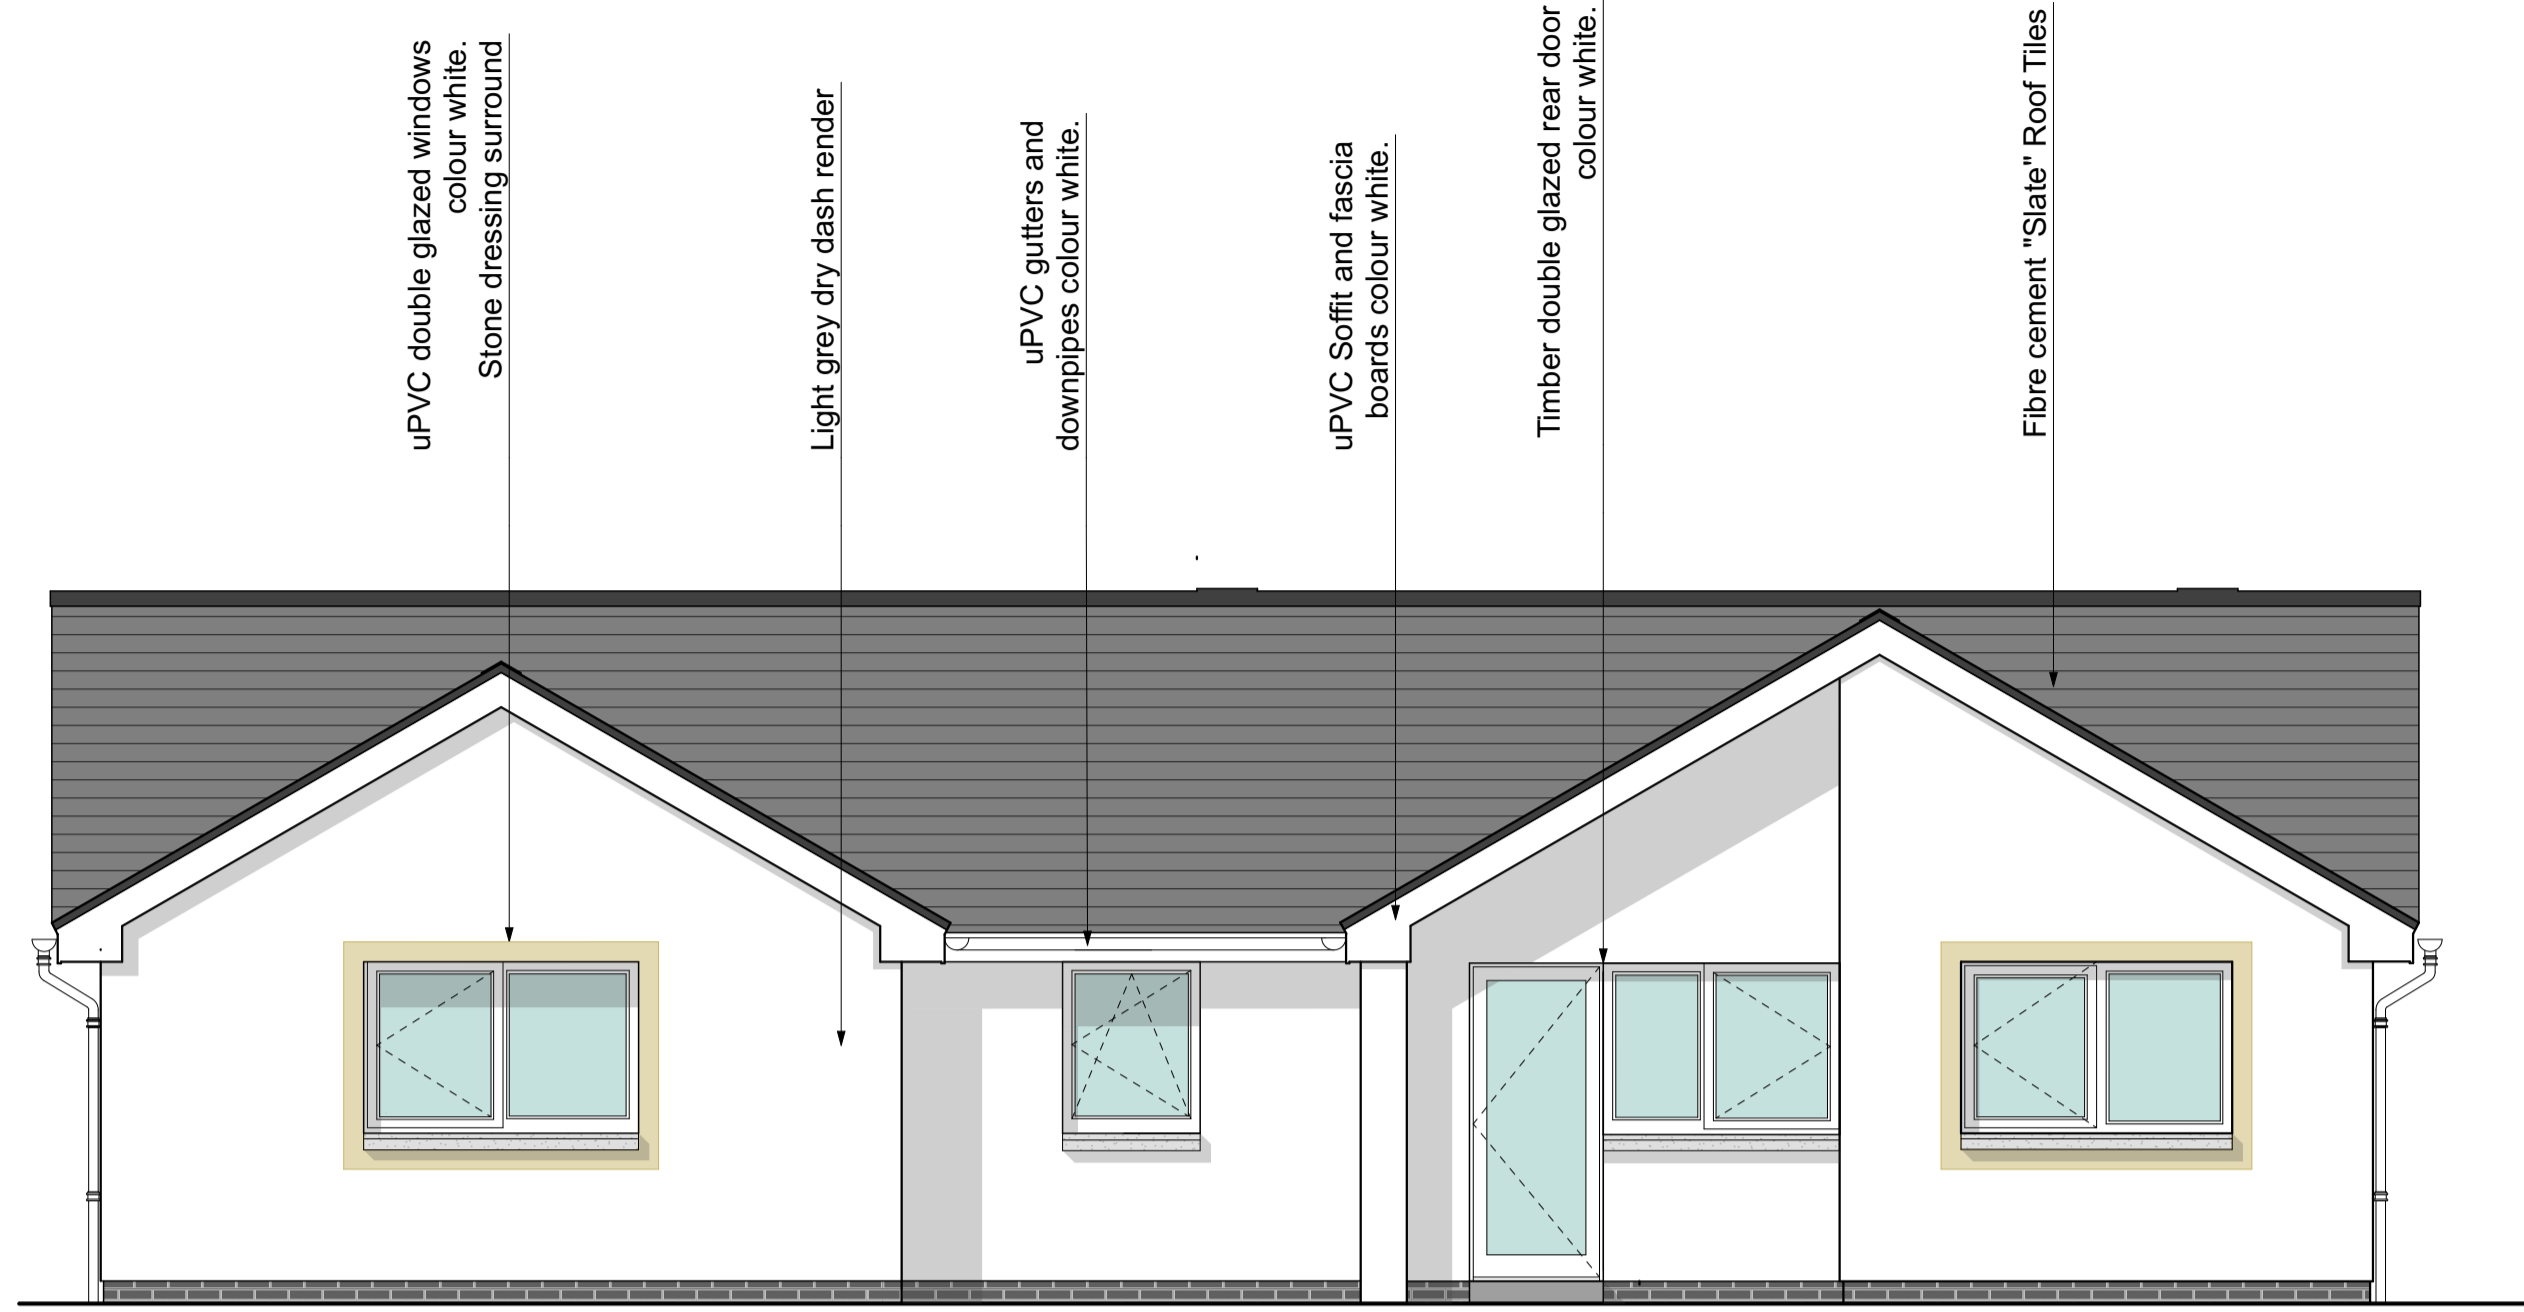


REAR ELEVATION

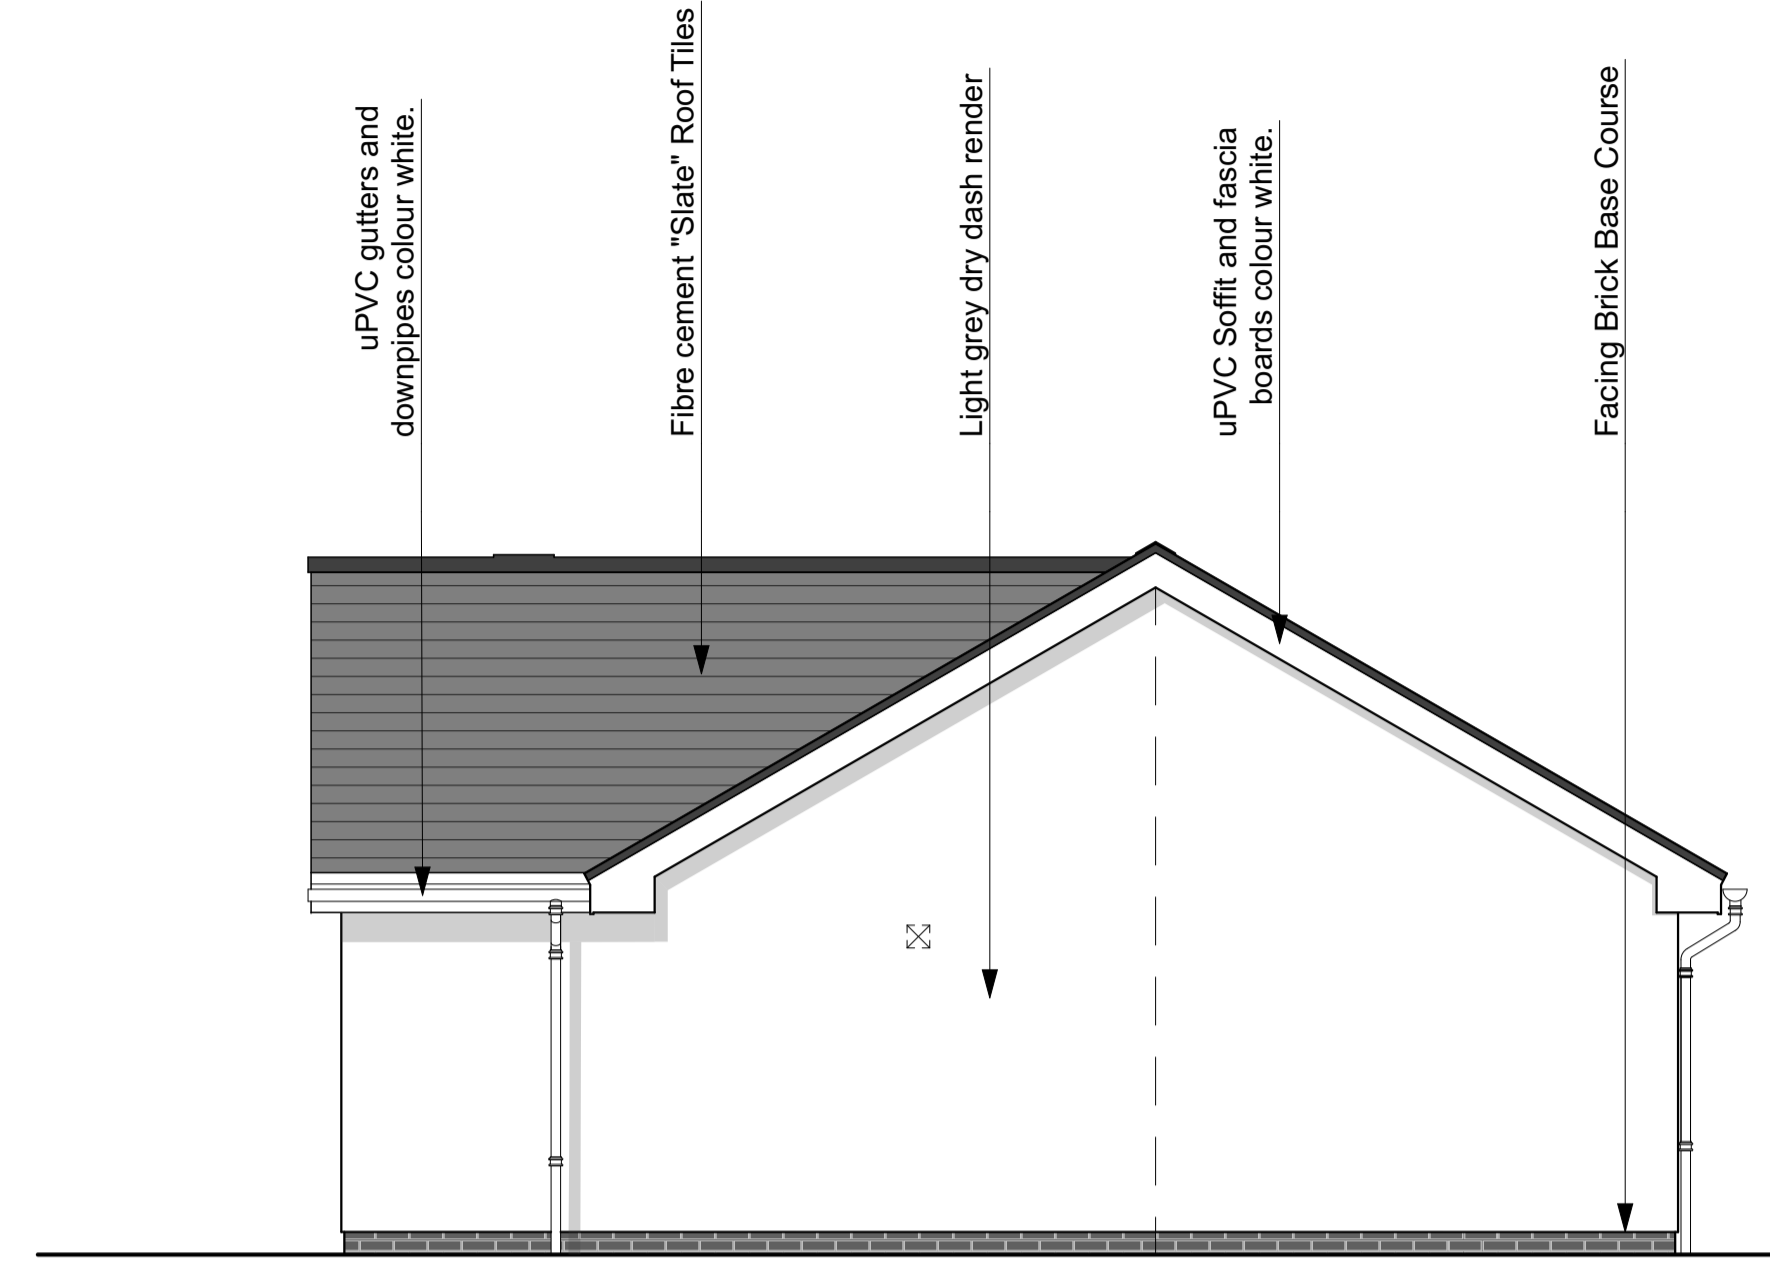

SIDE ELEVATION



FRONT ELEVATION

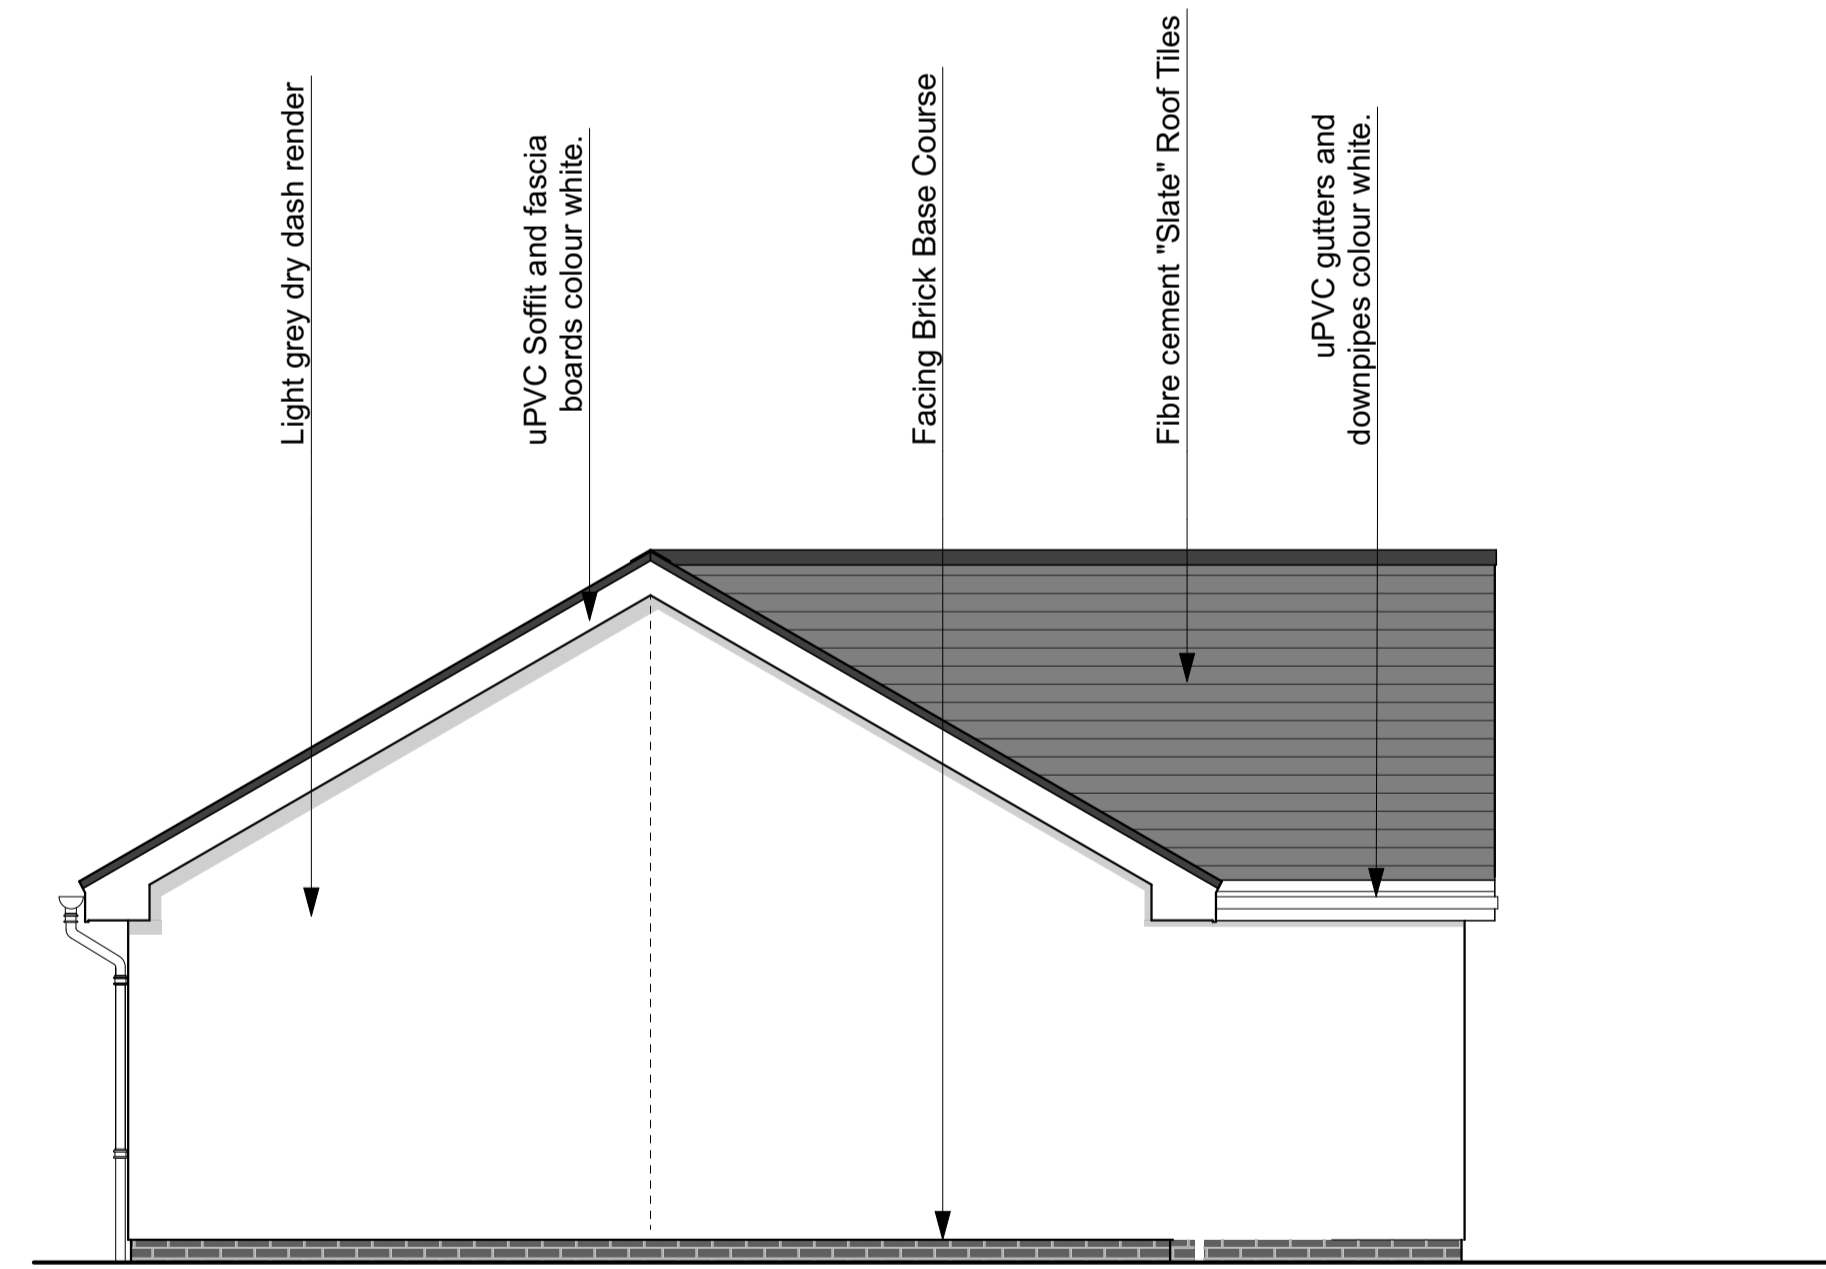

SIDE ELEVATION

Type 1

REVISIONS

Do not scale. All dimensions to be checked on site prior to commencement of work.

Jewitt and Wilkie
architects

38 New City Road
Glasgow - G4 5JF
0141 352 6929
info@jwarchitects.co.uk
www.jwarchitects.co.uk

JOB TITLE
Caldwell House
for
Caldwell Developments Ltd


DRAWING TITLE
Bungalow Type 1 Elevations

WORK IN PROGRESS


SCALE: 1:50 DATE: 30.09.20
DRAWN BY: FB CHECKED BY: MW
DRAWING NO: REV:

2883/P/501

PLANNING APPLICATION

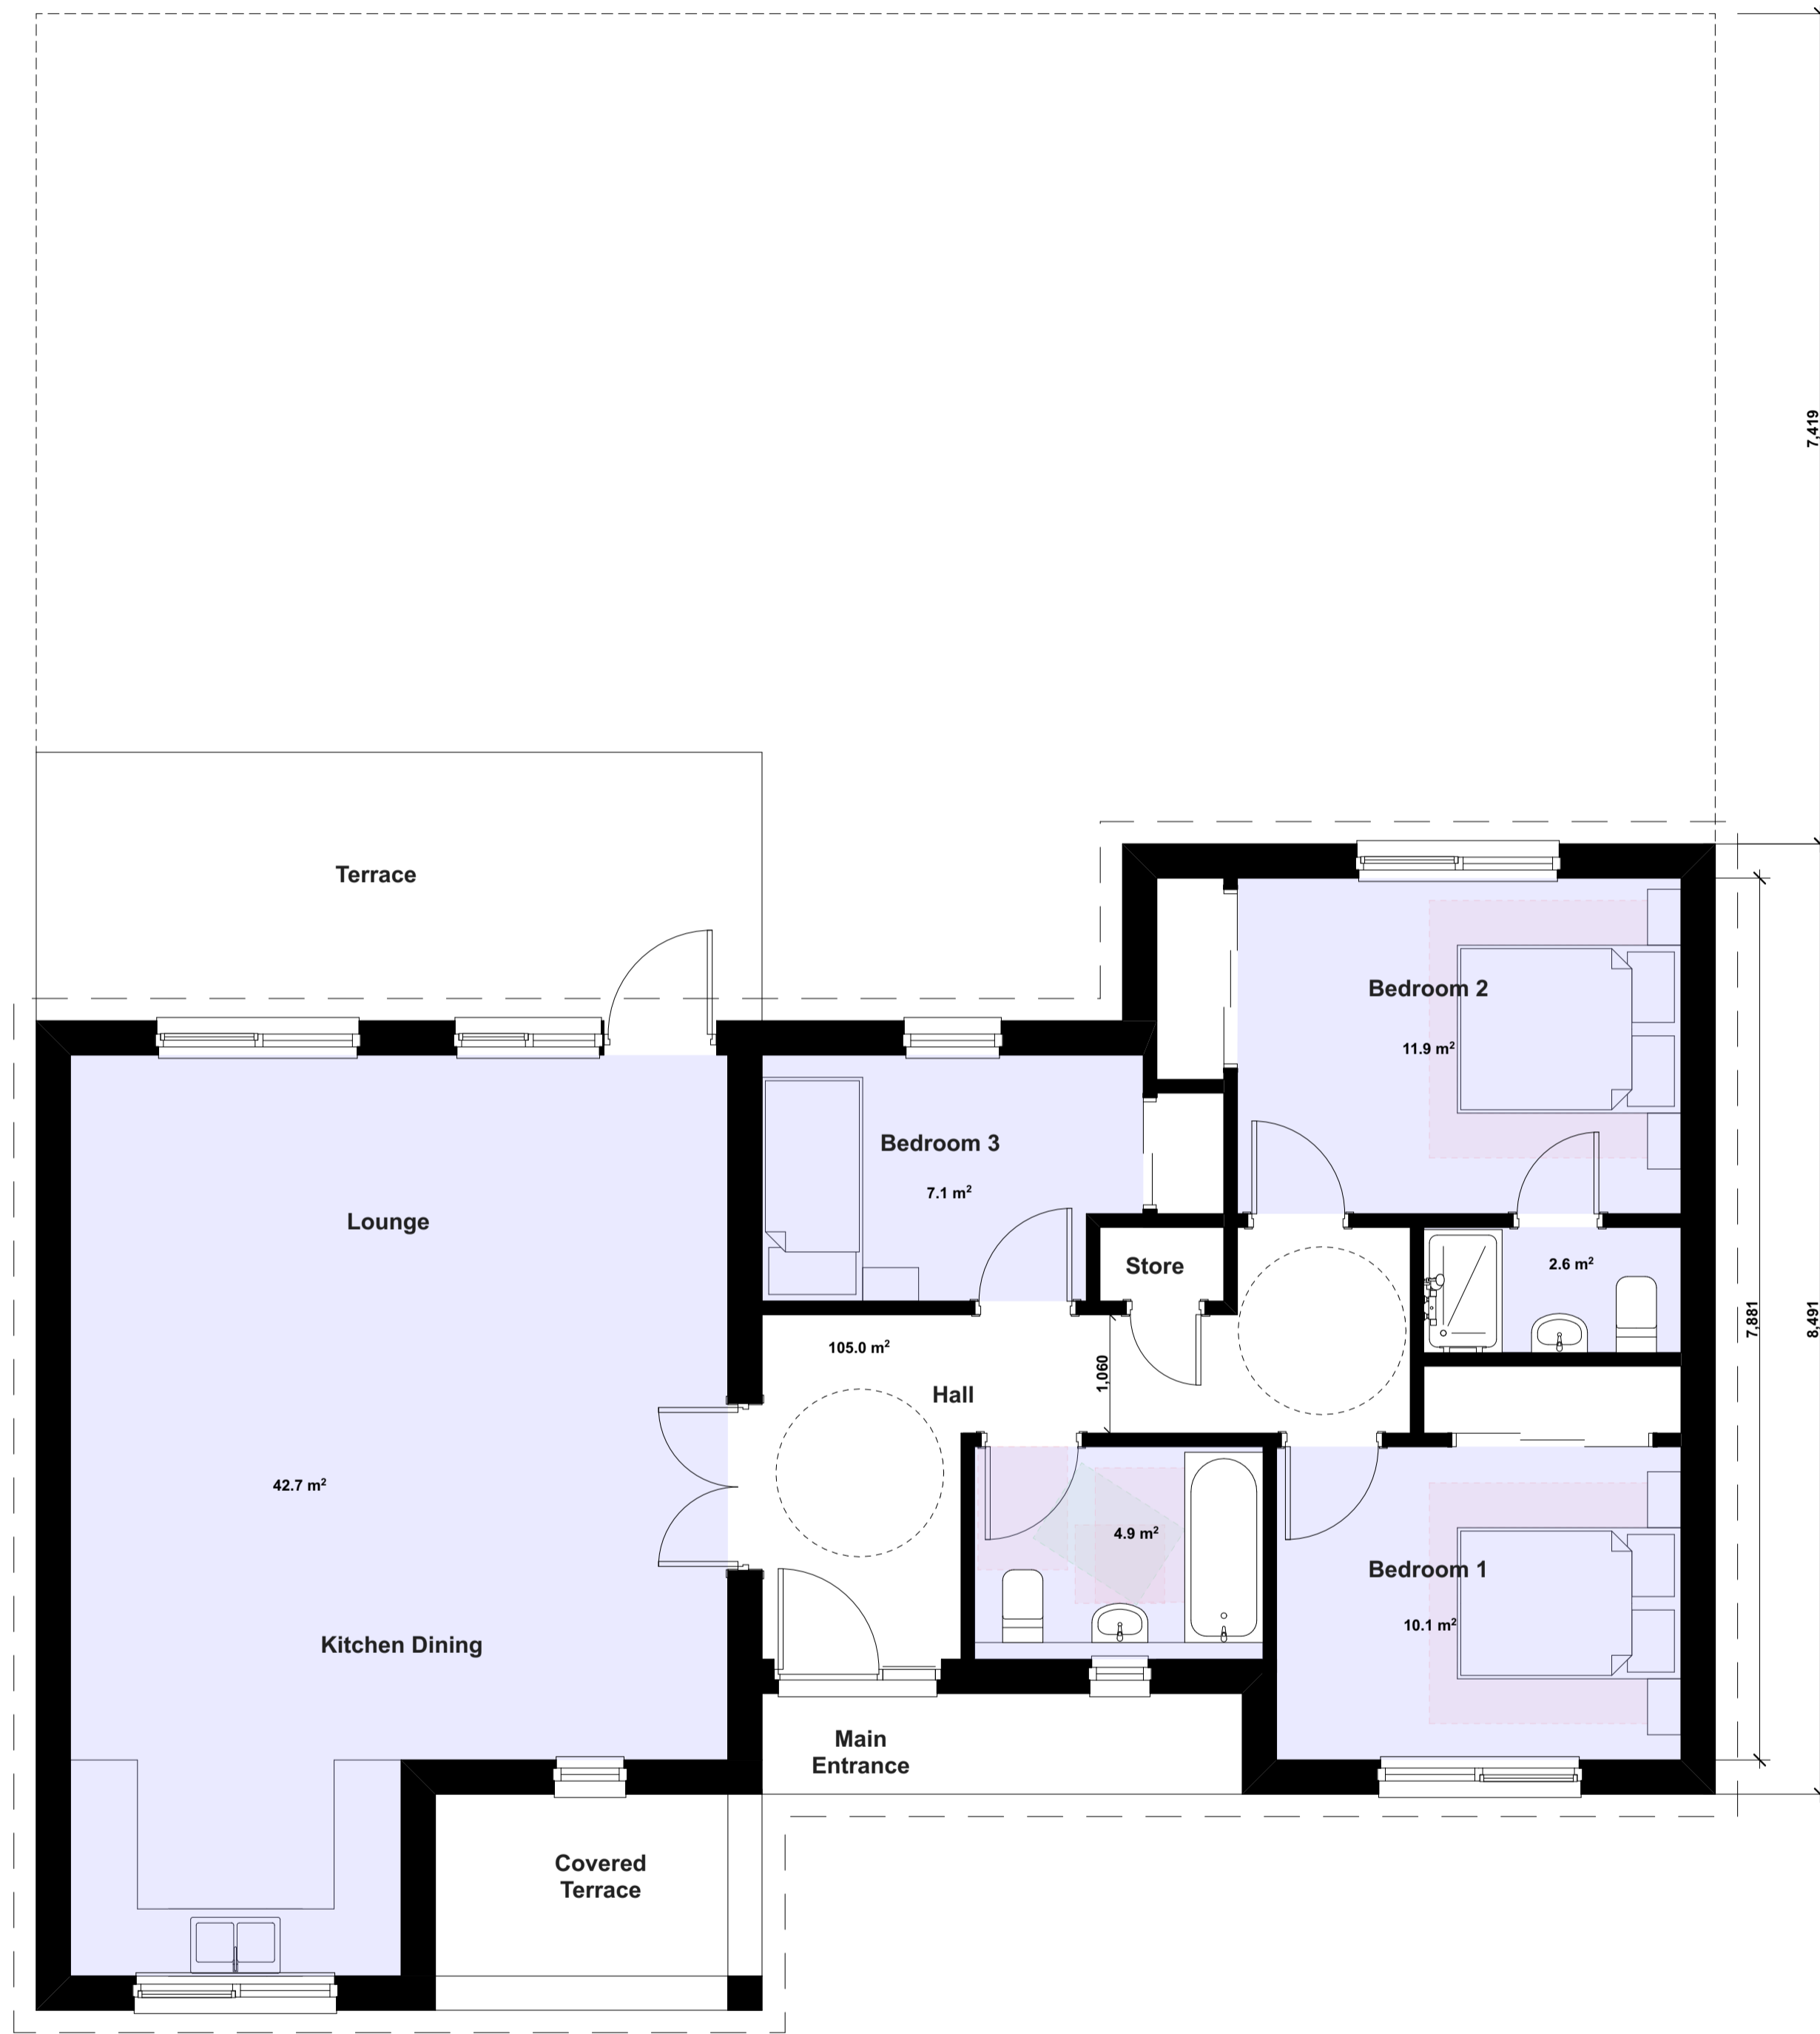

FLOOR PLAN: Bungalow Type 1A

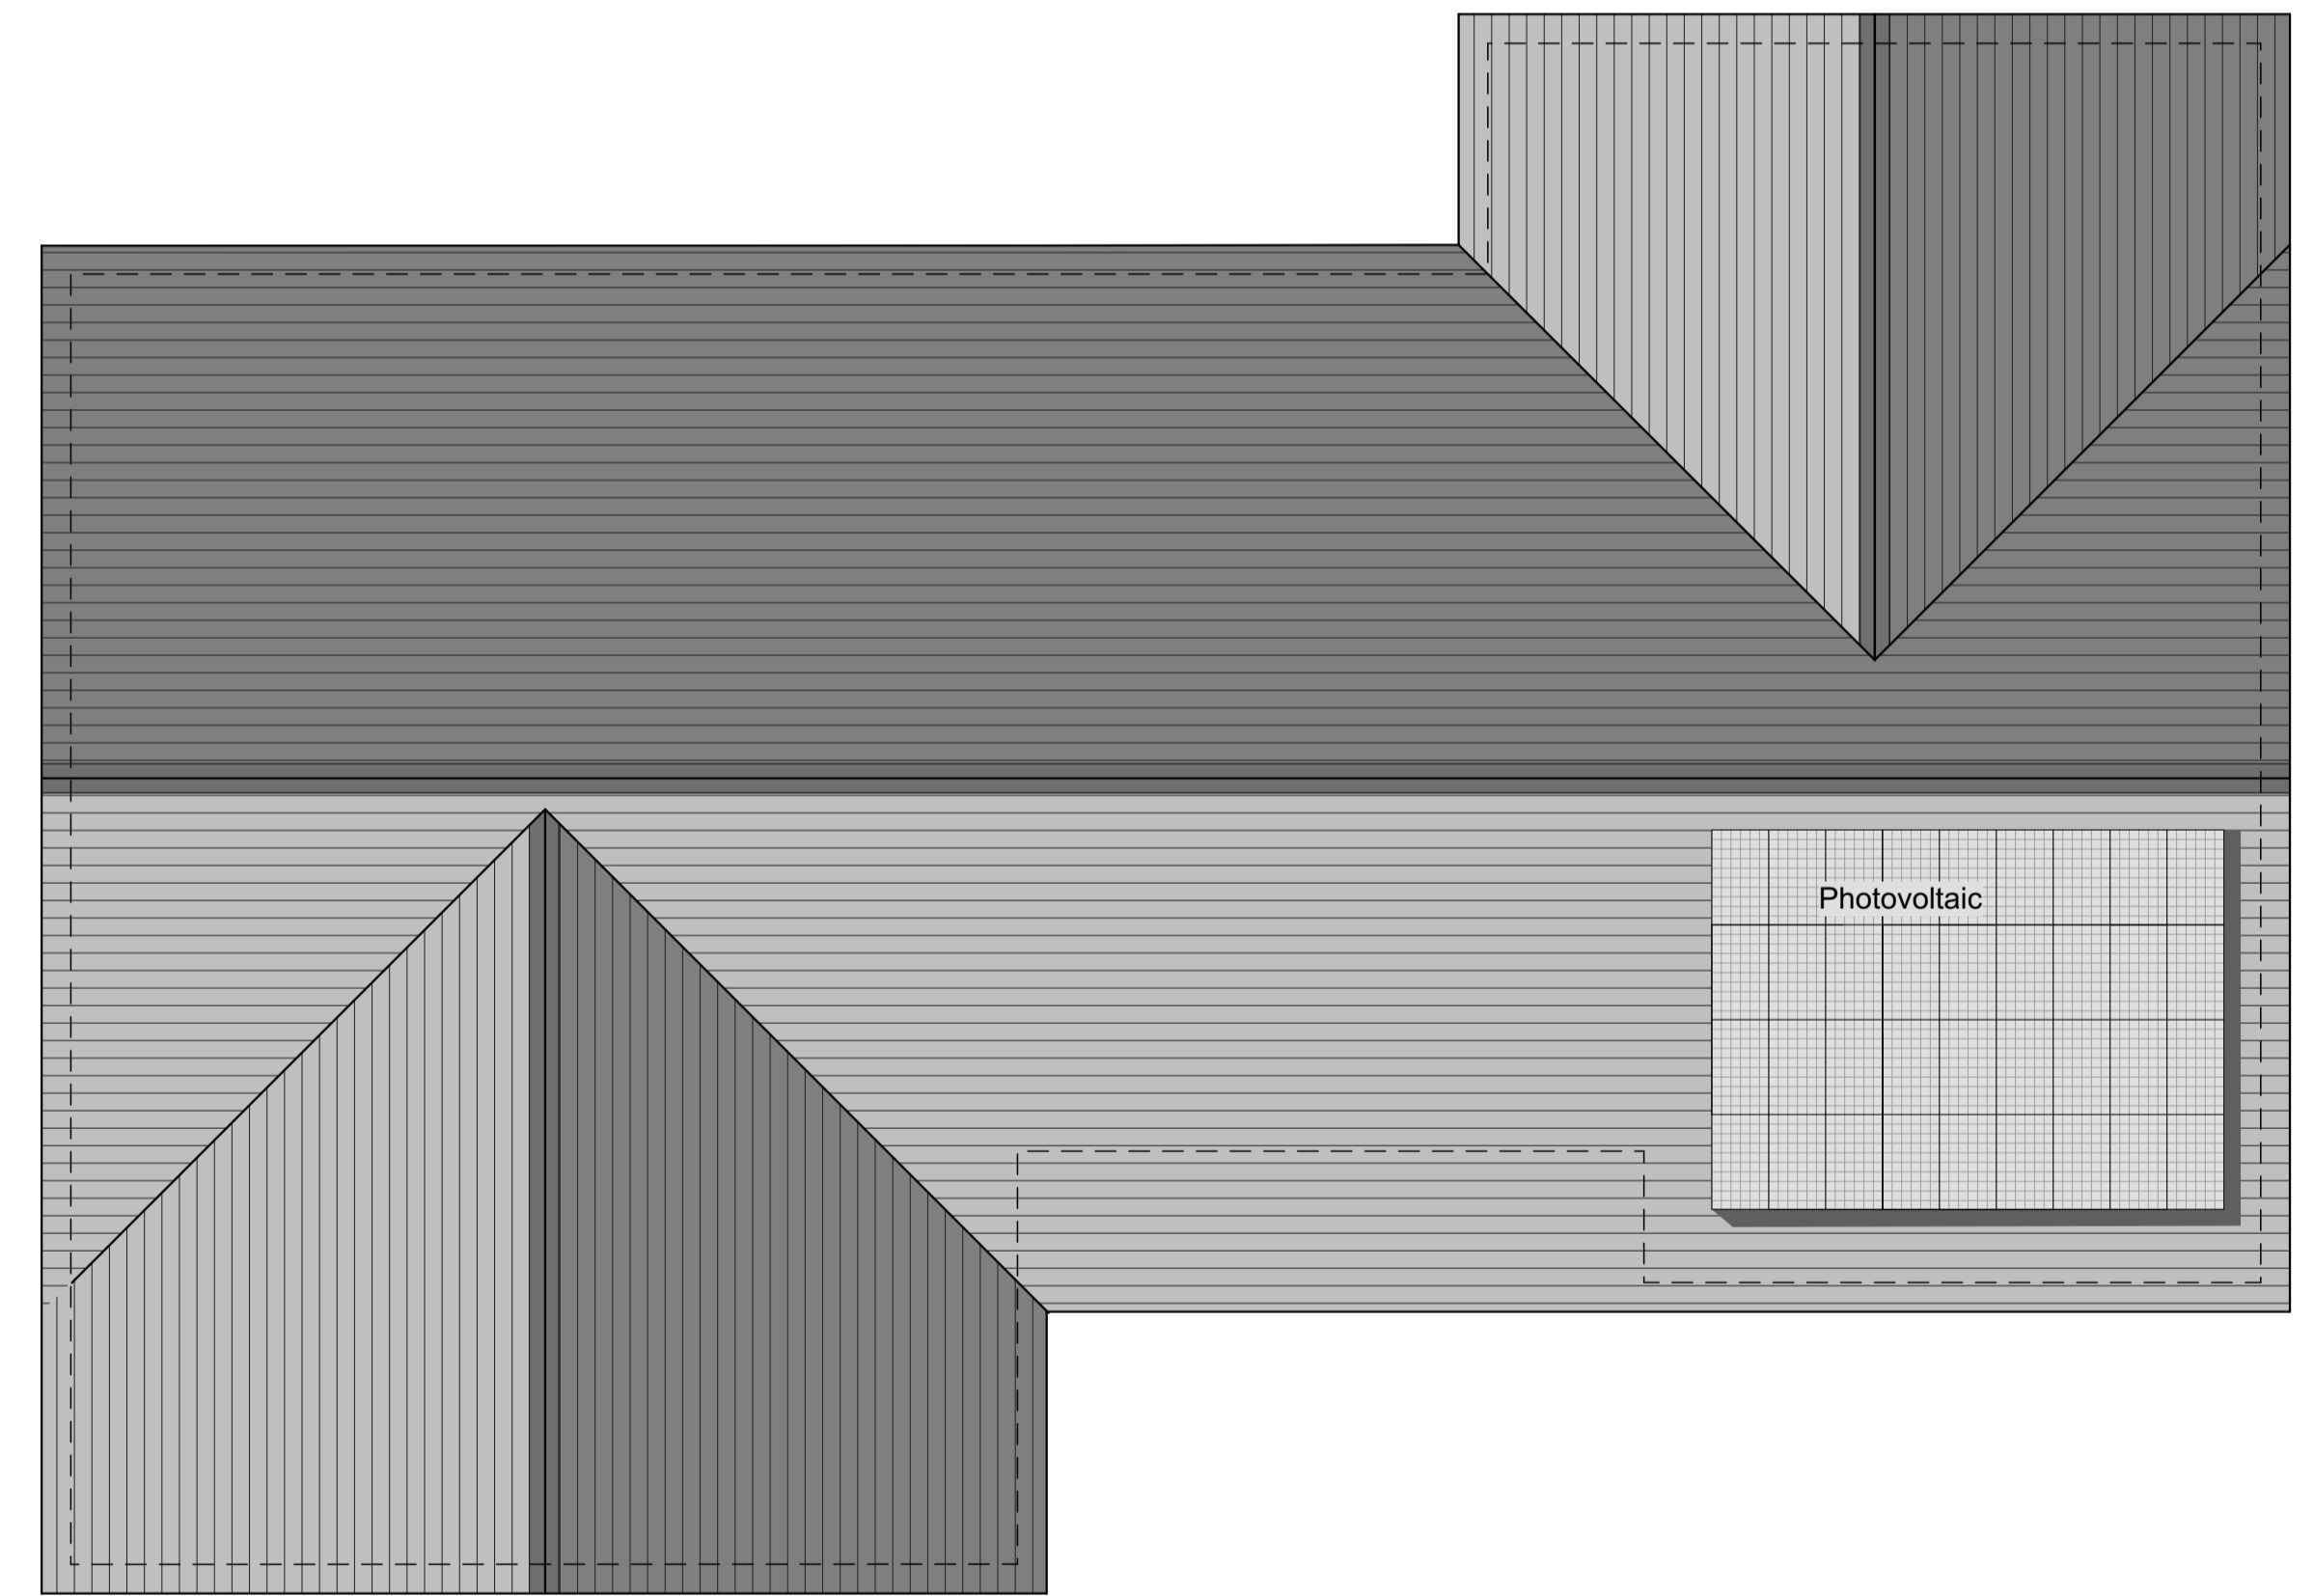


ROOF PLAN: Bungalow Type 1A




<small>REVISIONS</small> <small>Do not scale. All dimensions to be checked on site prior to commencement of work.</small>	
Jewitt and Wilkie architects <small>38 New City Road Glasgow - G4 5JF 0141 352 6929 info@jwarchitects.co.uk www.jwarchitects.co.uk</small>	
<small>JOB TITLE</small> Caldwell House for Caldwell Developments Ltd	
<small>DRAWING TITLE</small> Bungalow Type 1A	
WORK IN PROGRESS	
<small>SCALE: 1:50</small>	<small>DATE: 30.09.20</small>
<small>DRAWN BY: FB</small>	<small>CHECKED BY: MW</small>
<small>DRAWING NO:</small>	<small>REV:</small>
2883/P/301	

PLANNING APPLICATION


BUNGALOW
TYPE 1A

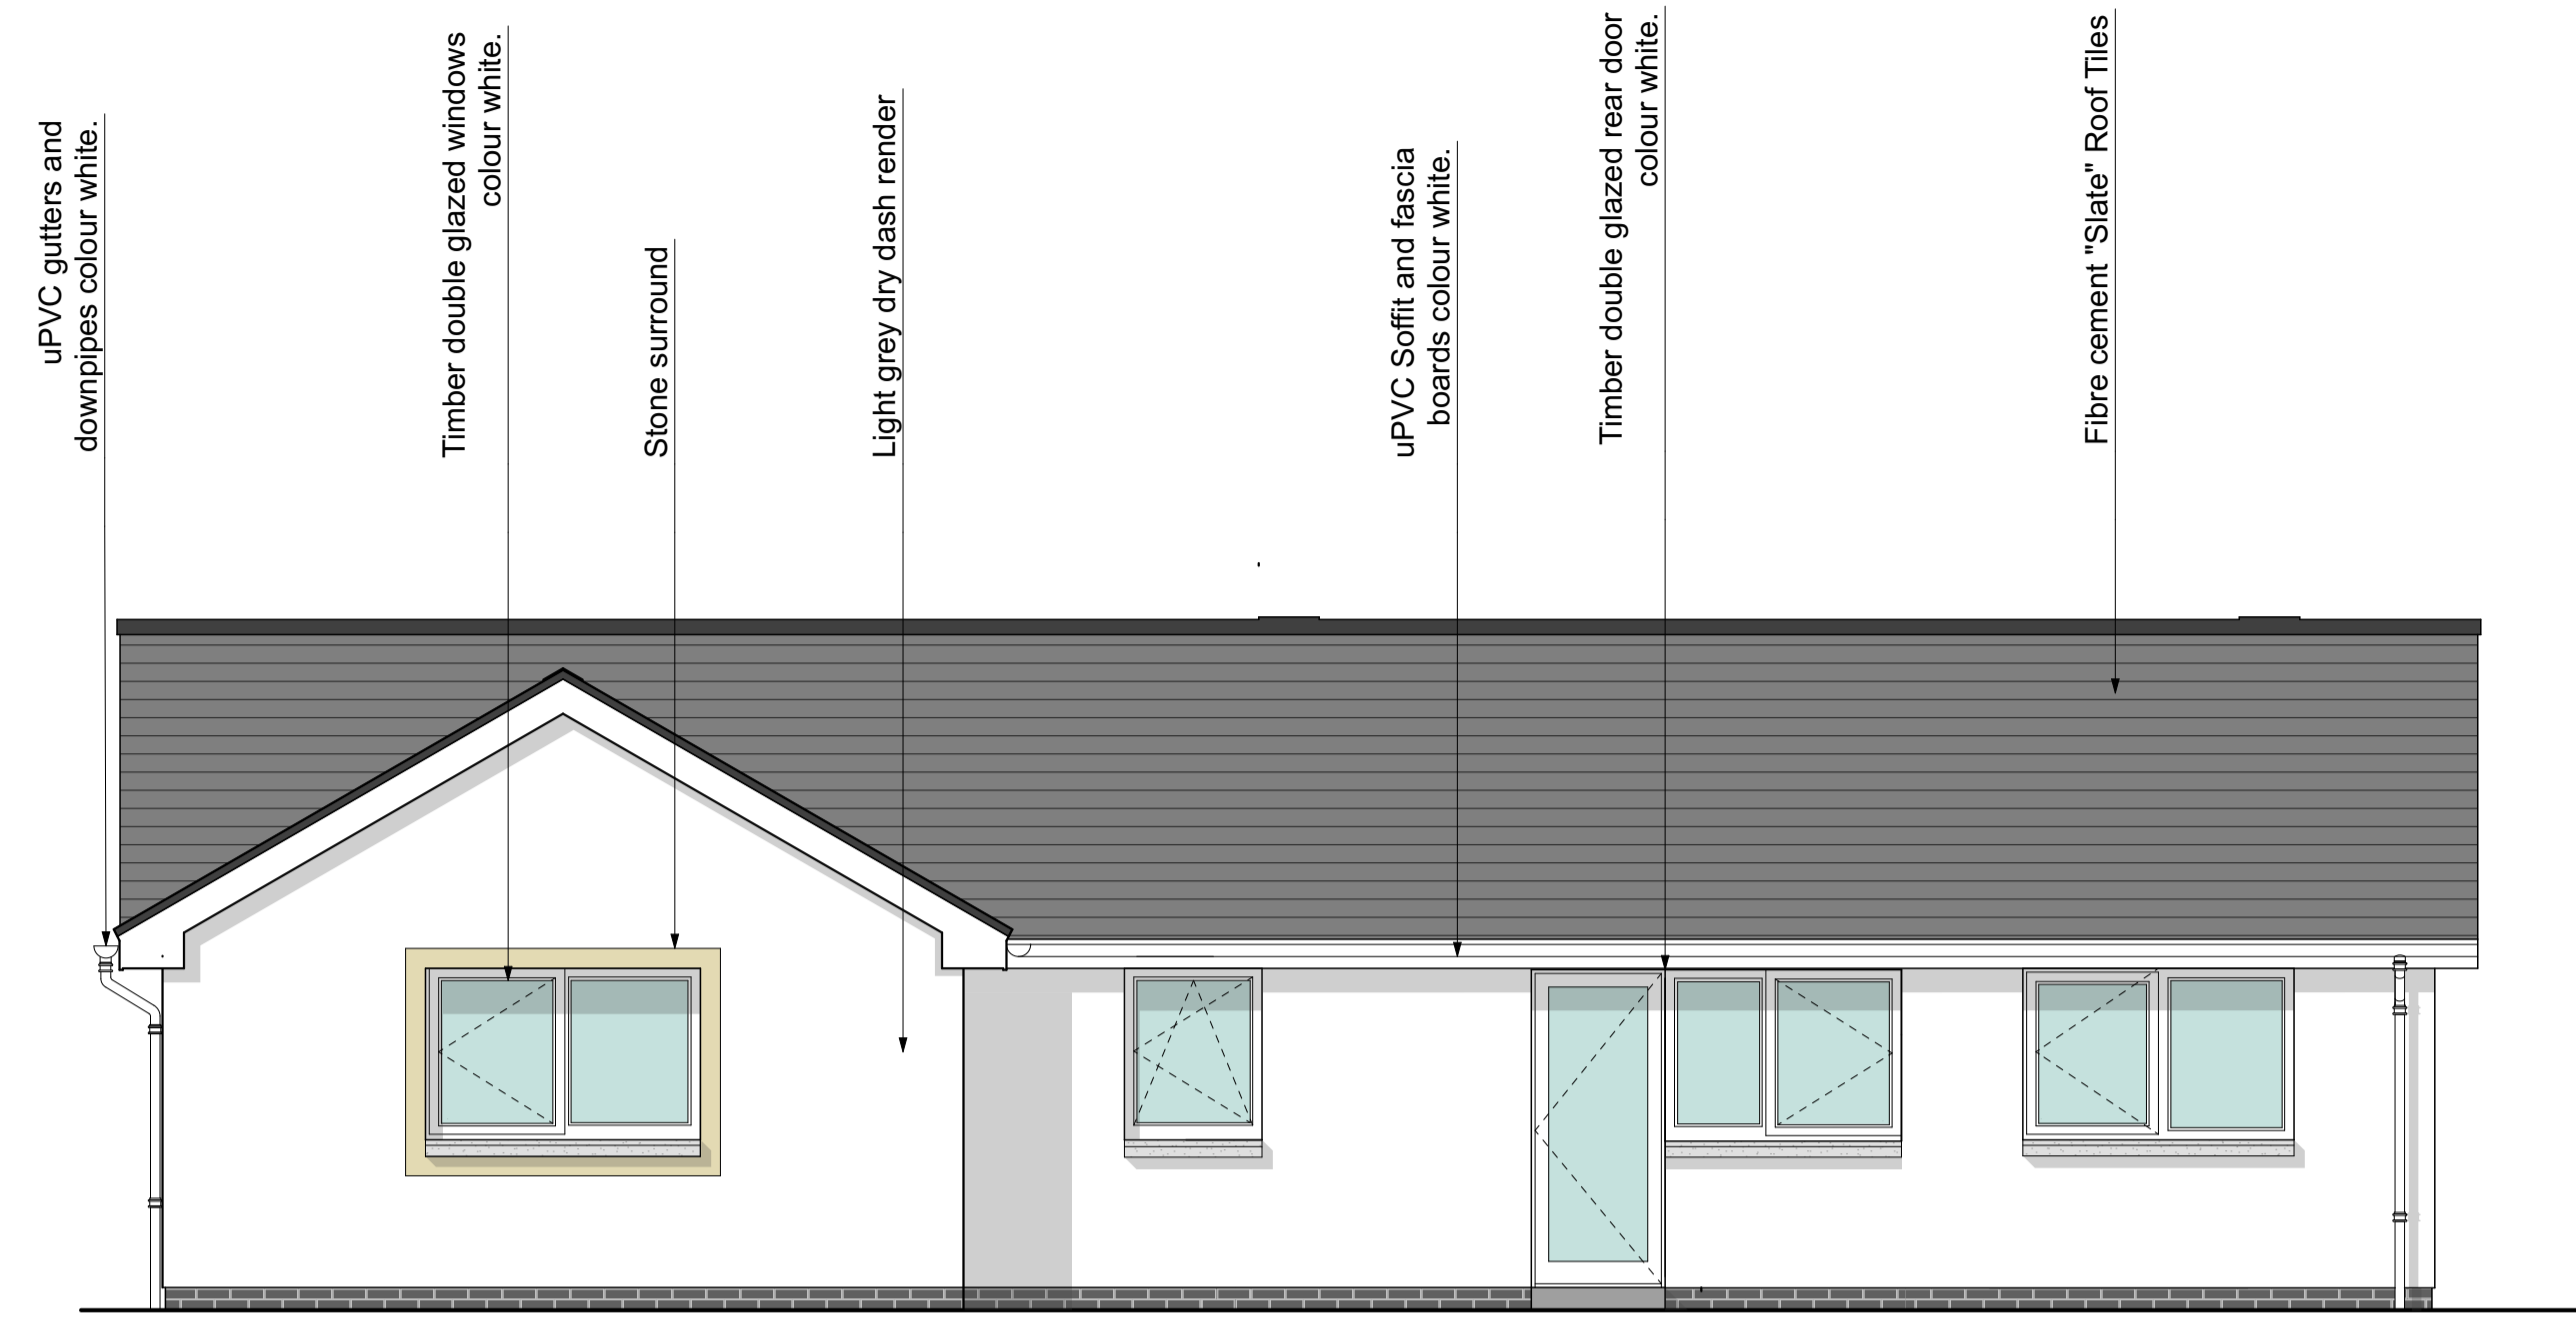


REAR ELEVATION

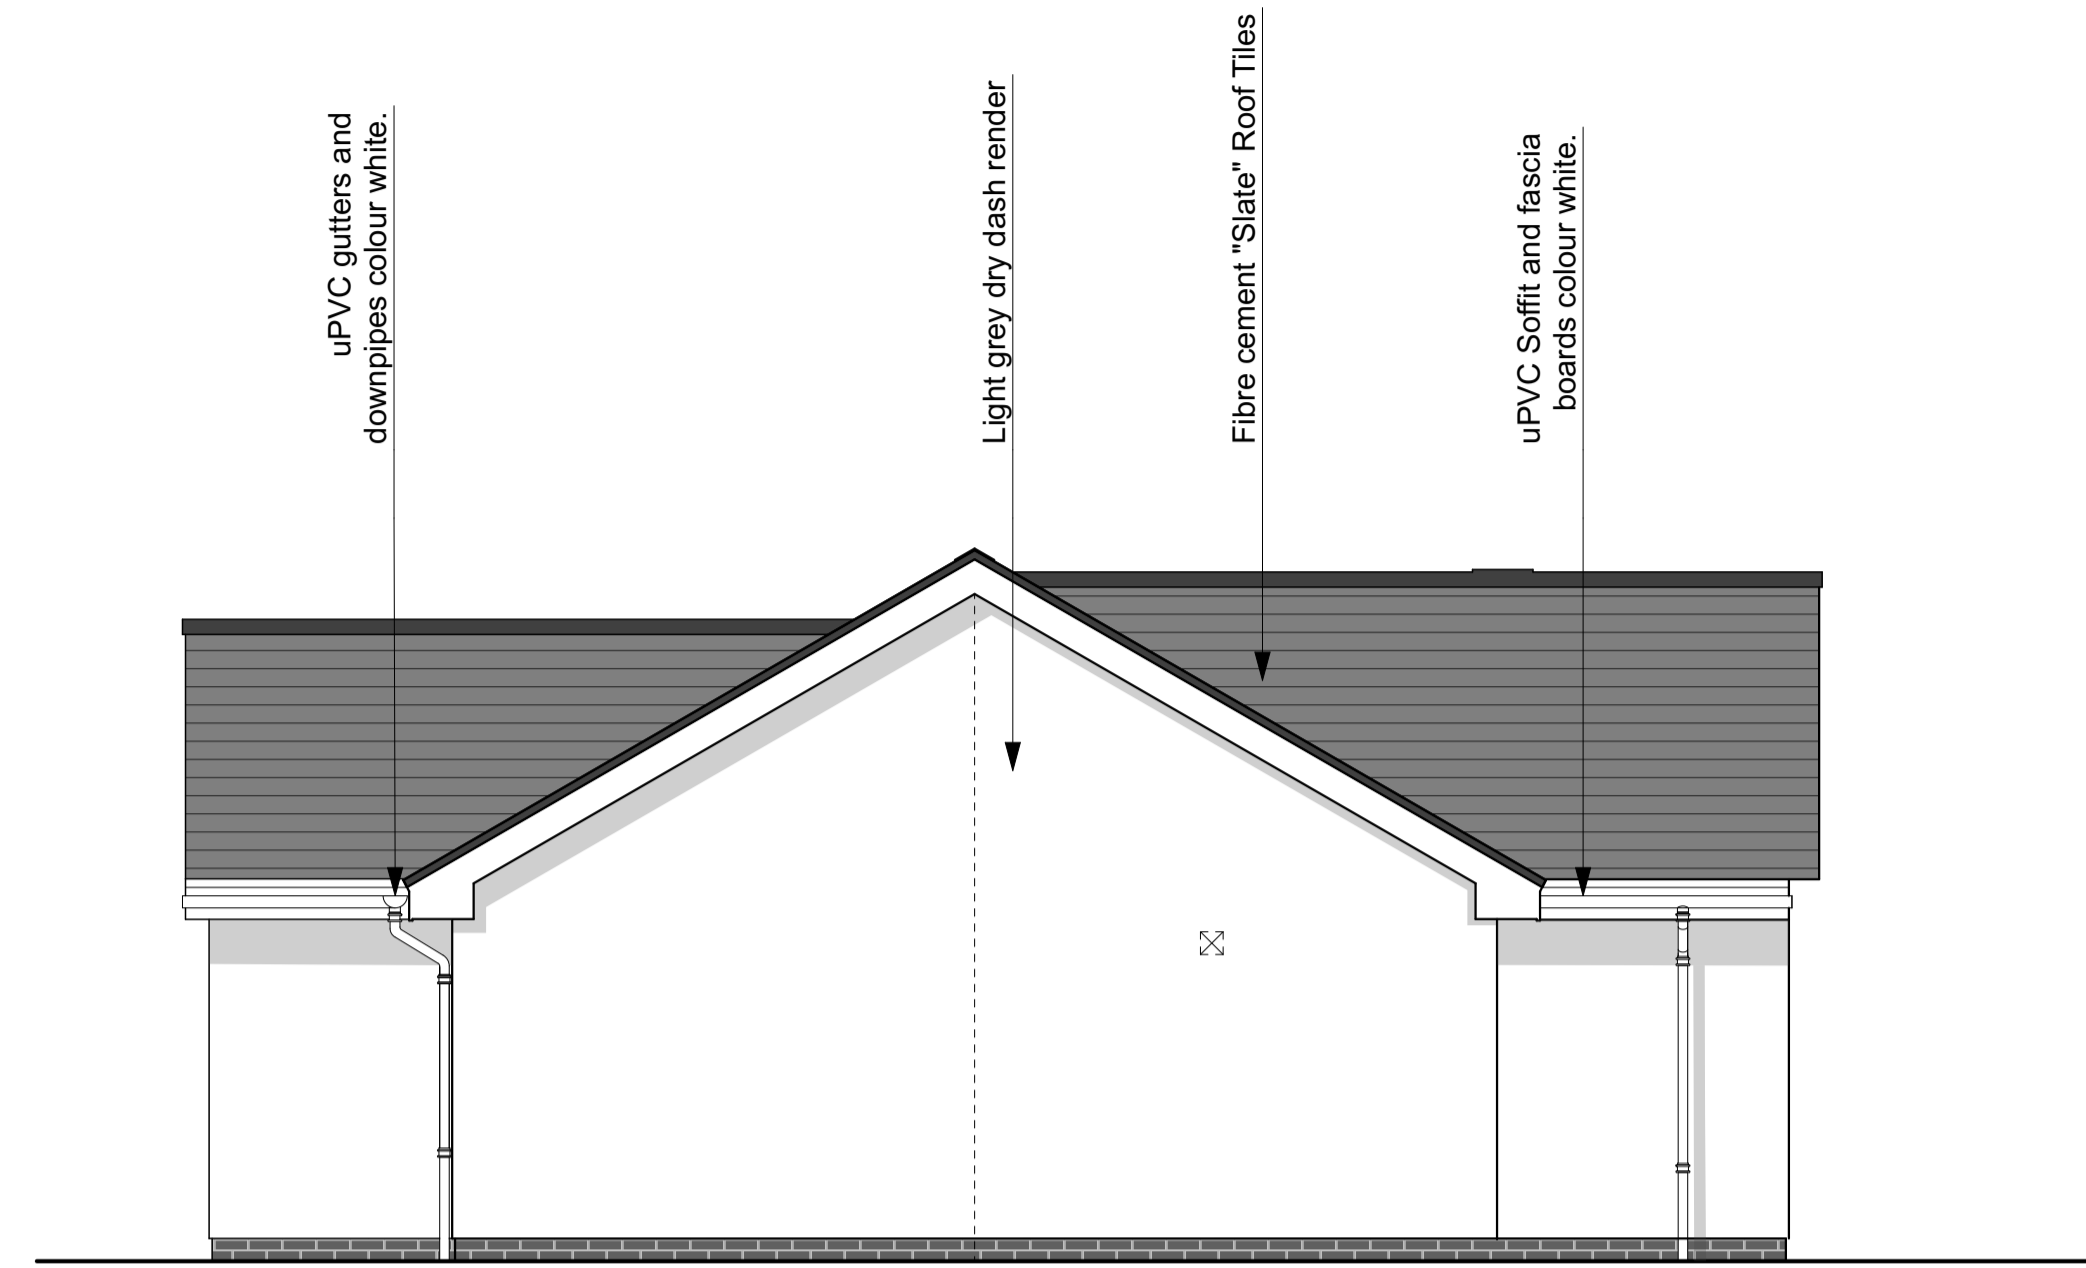


SIDE ELEVATION

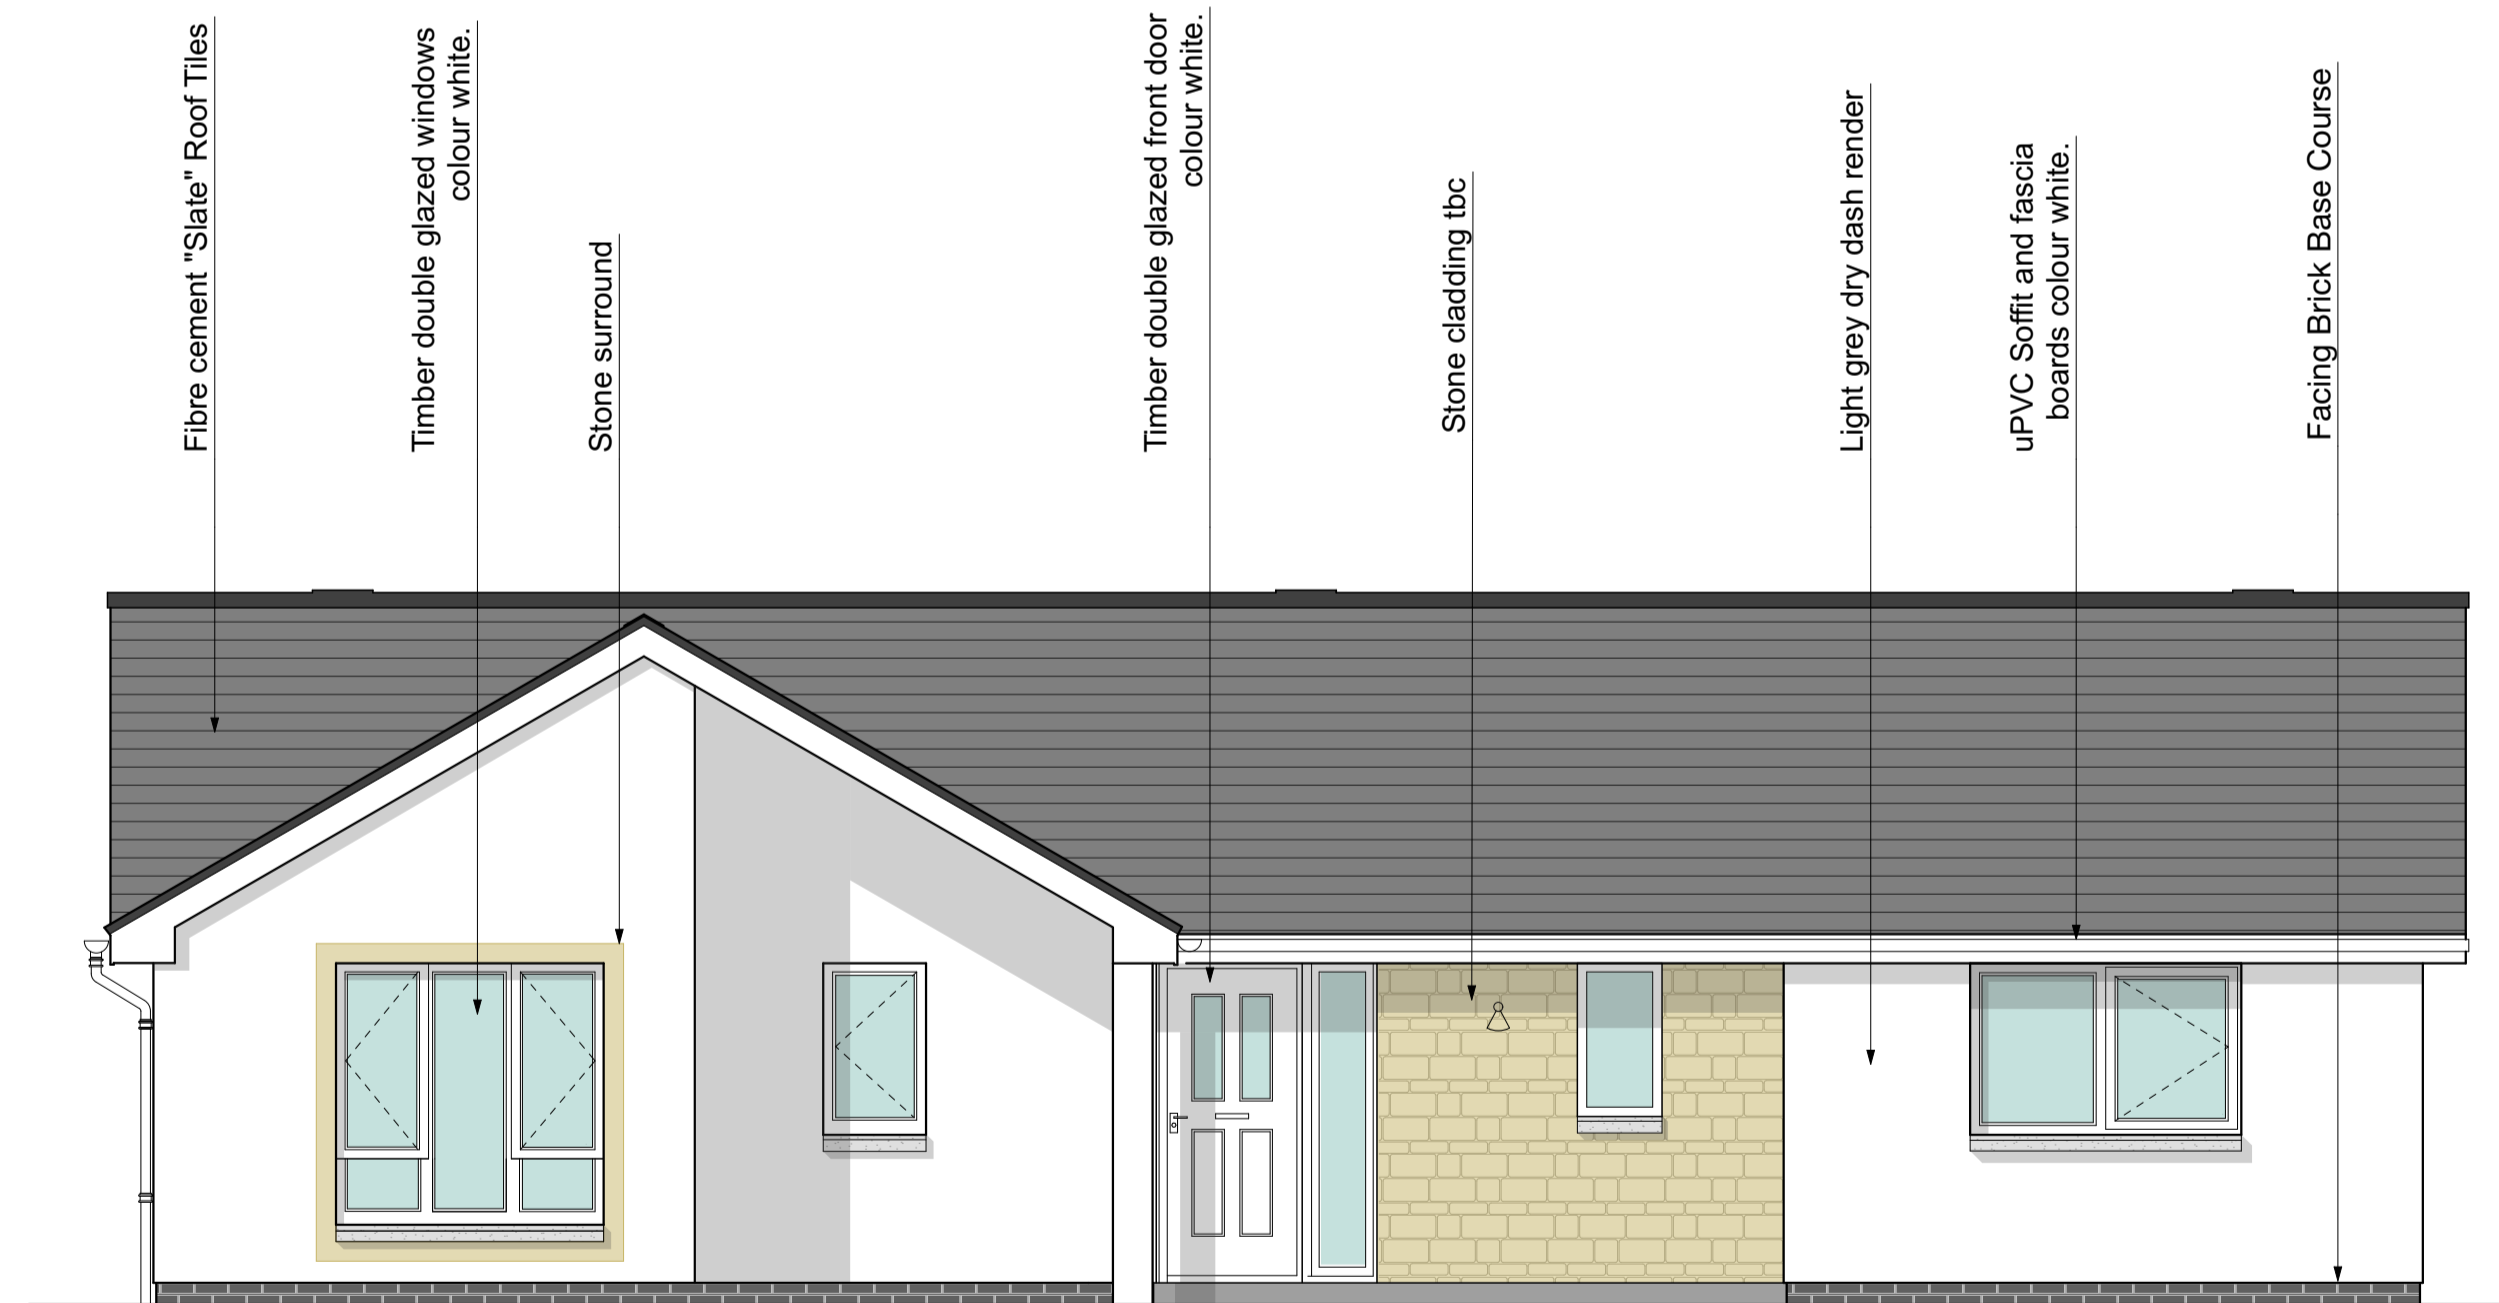


FRONT ELEVATION

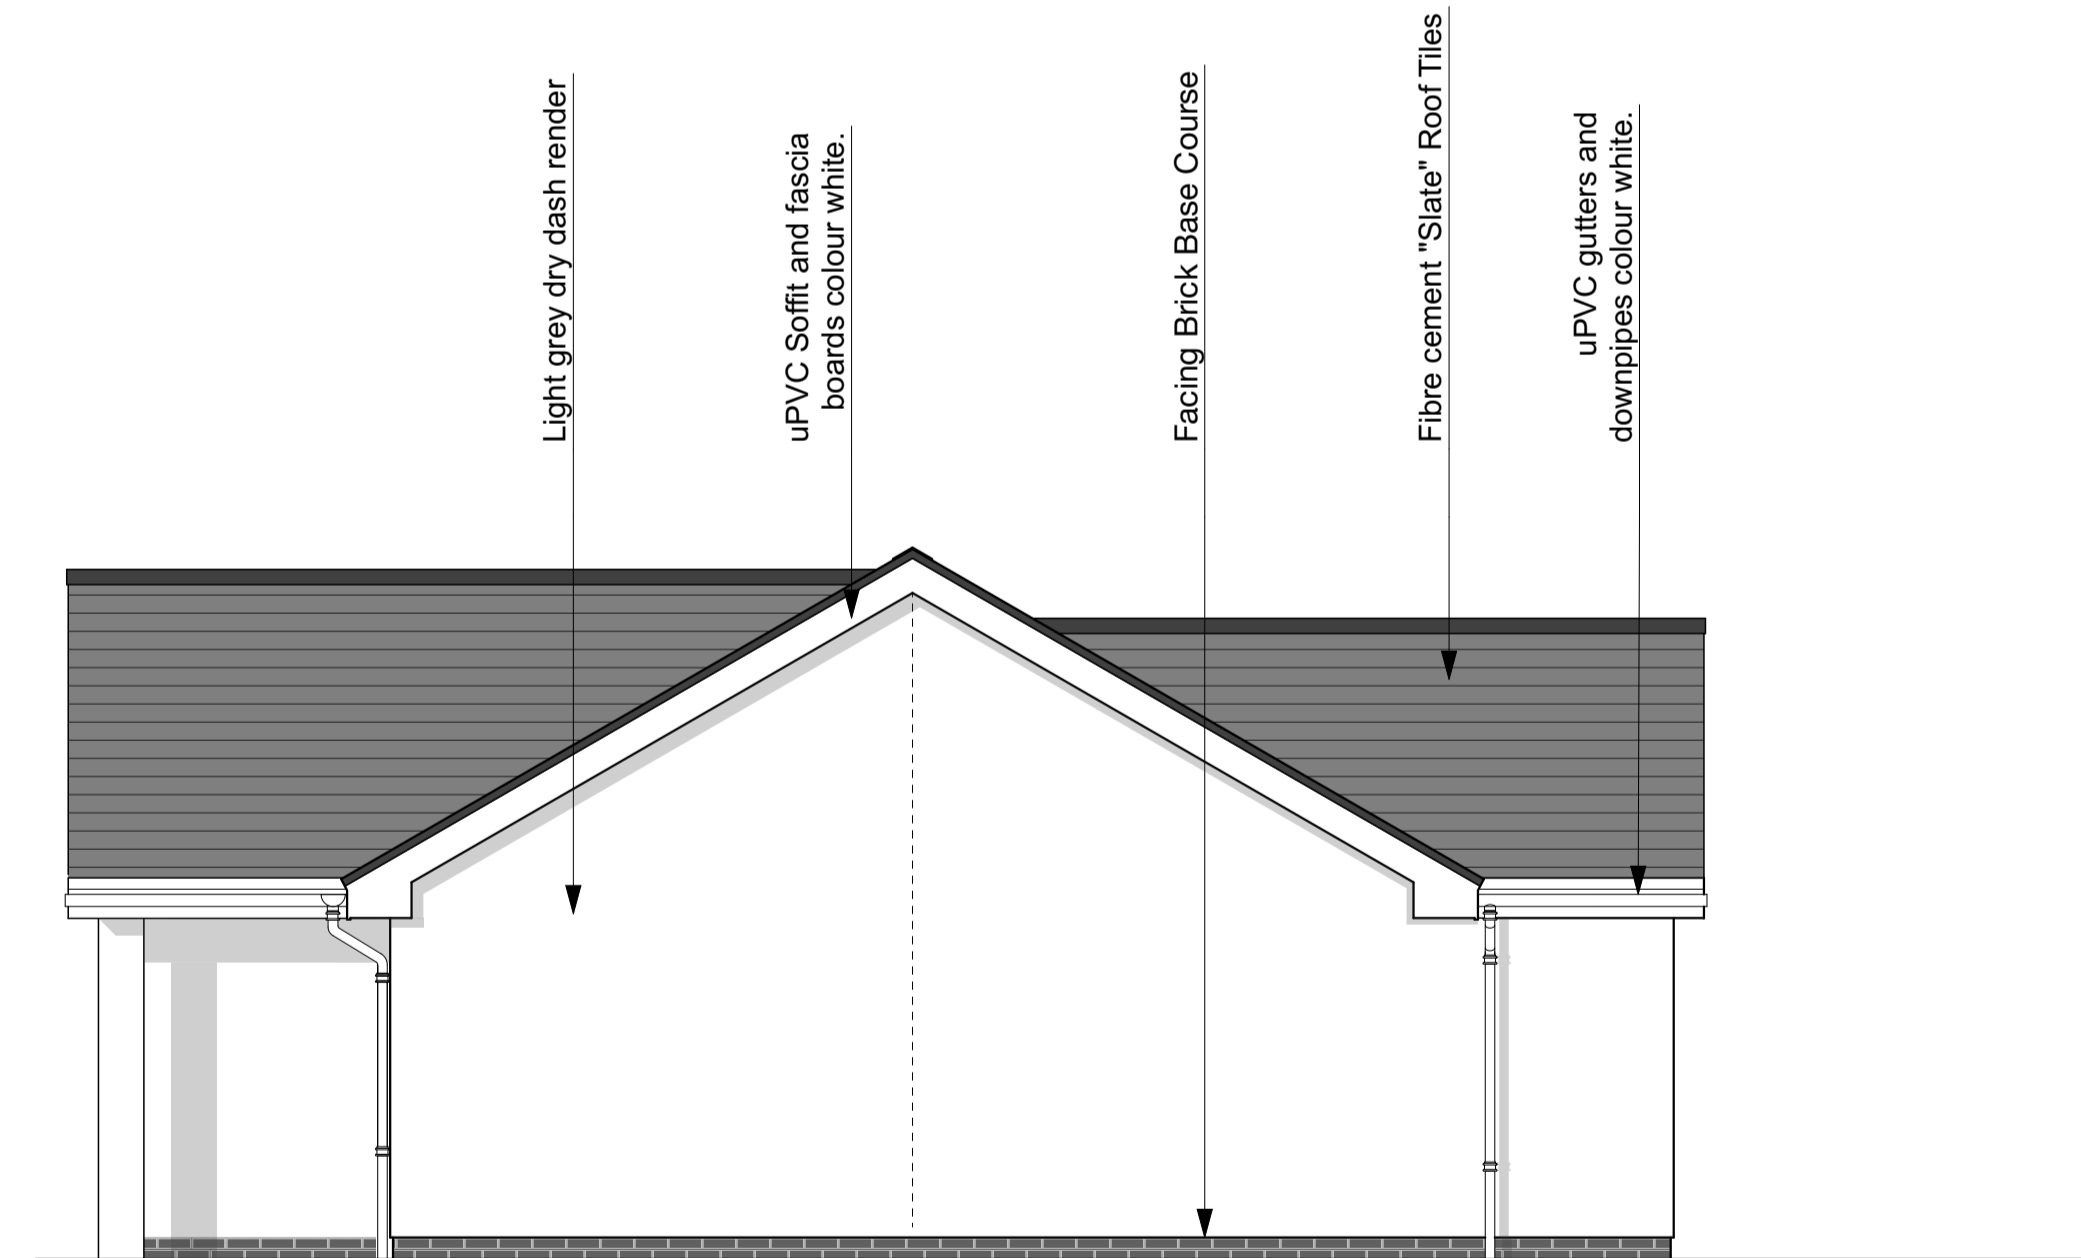


SIDE ELEVATION

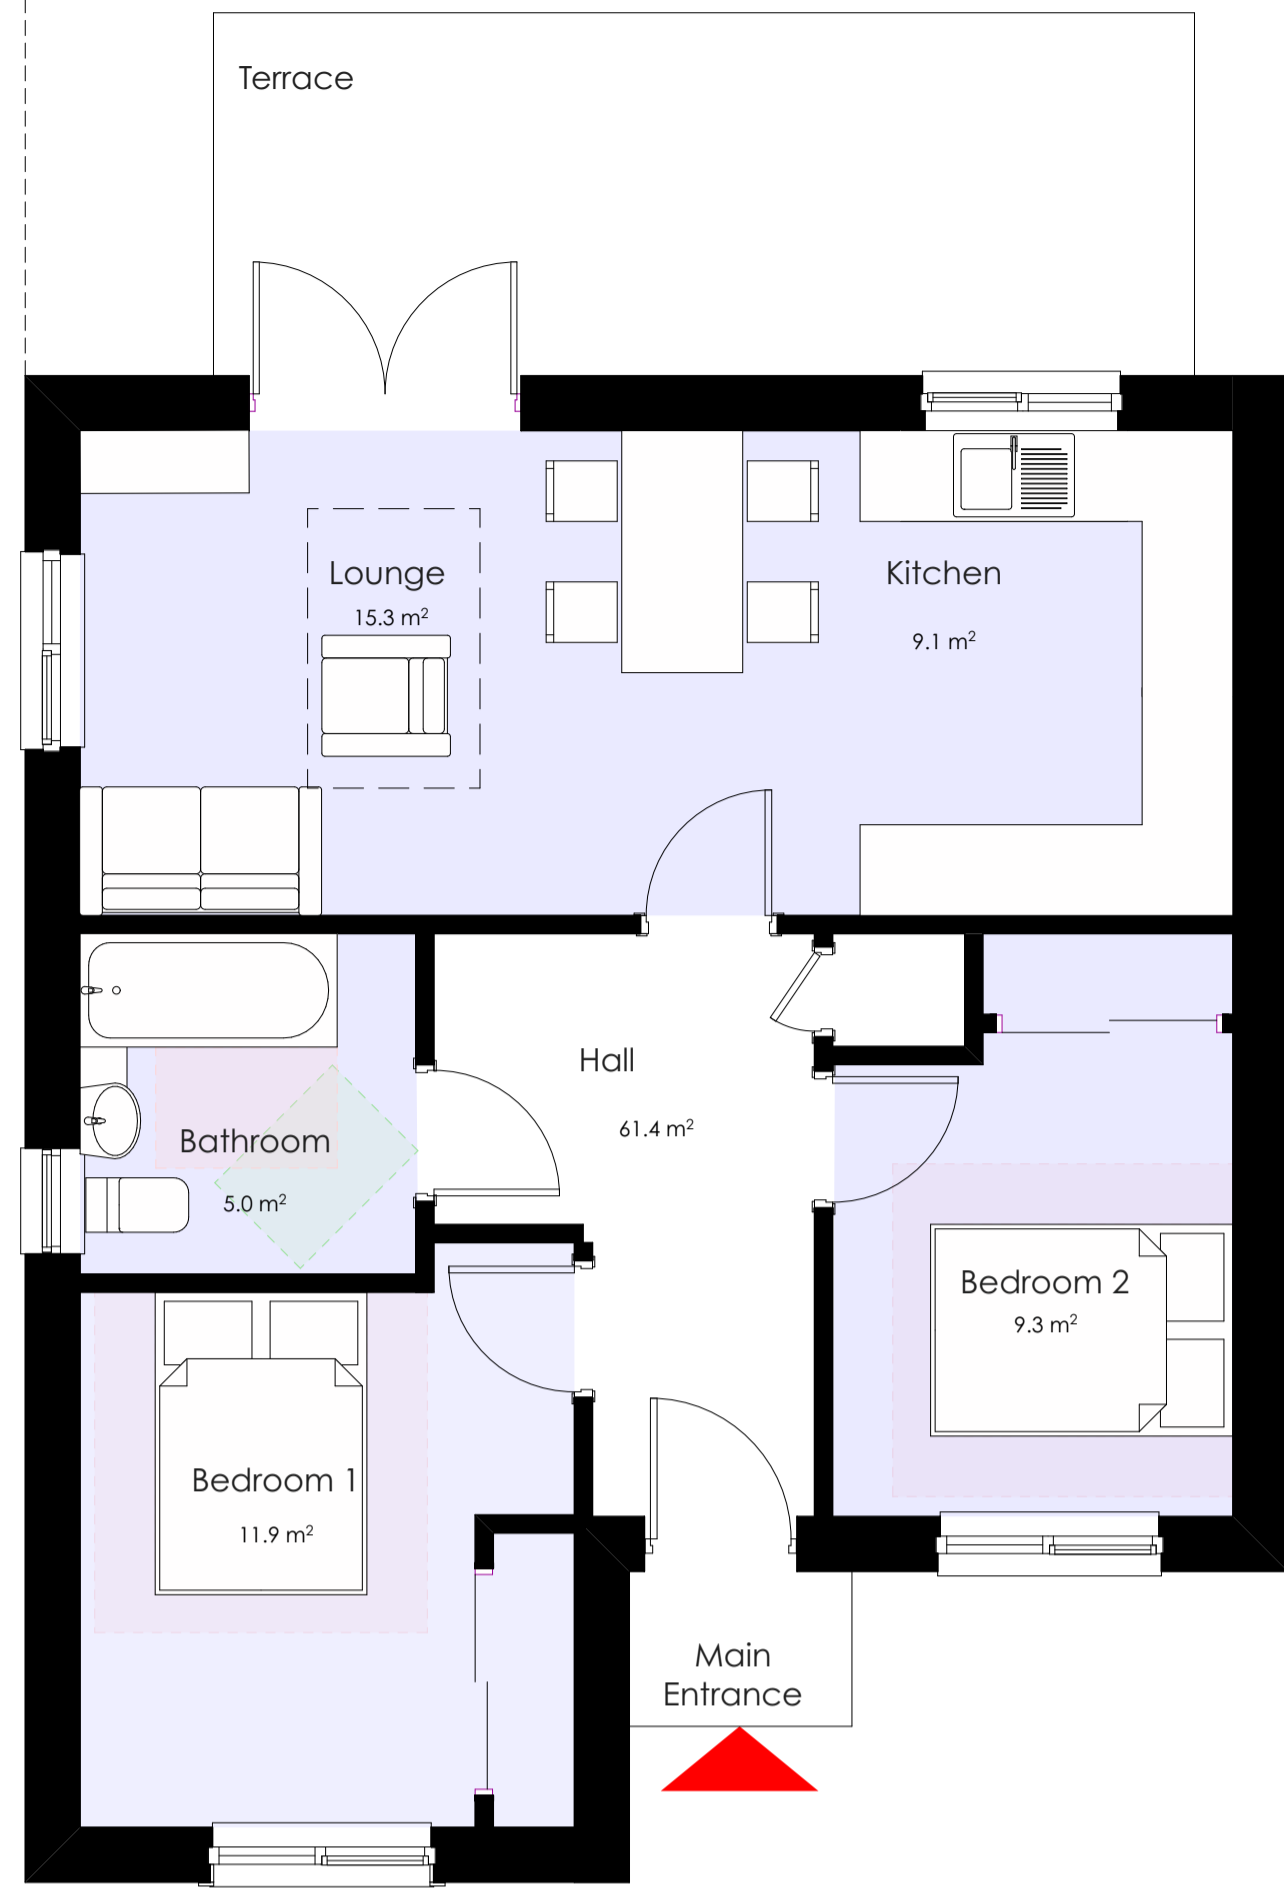


Ground Floor Layout Plan

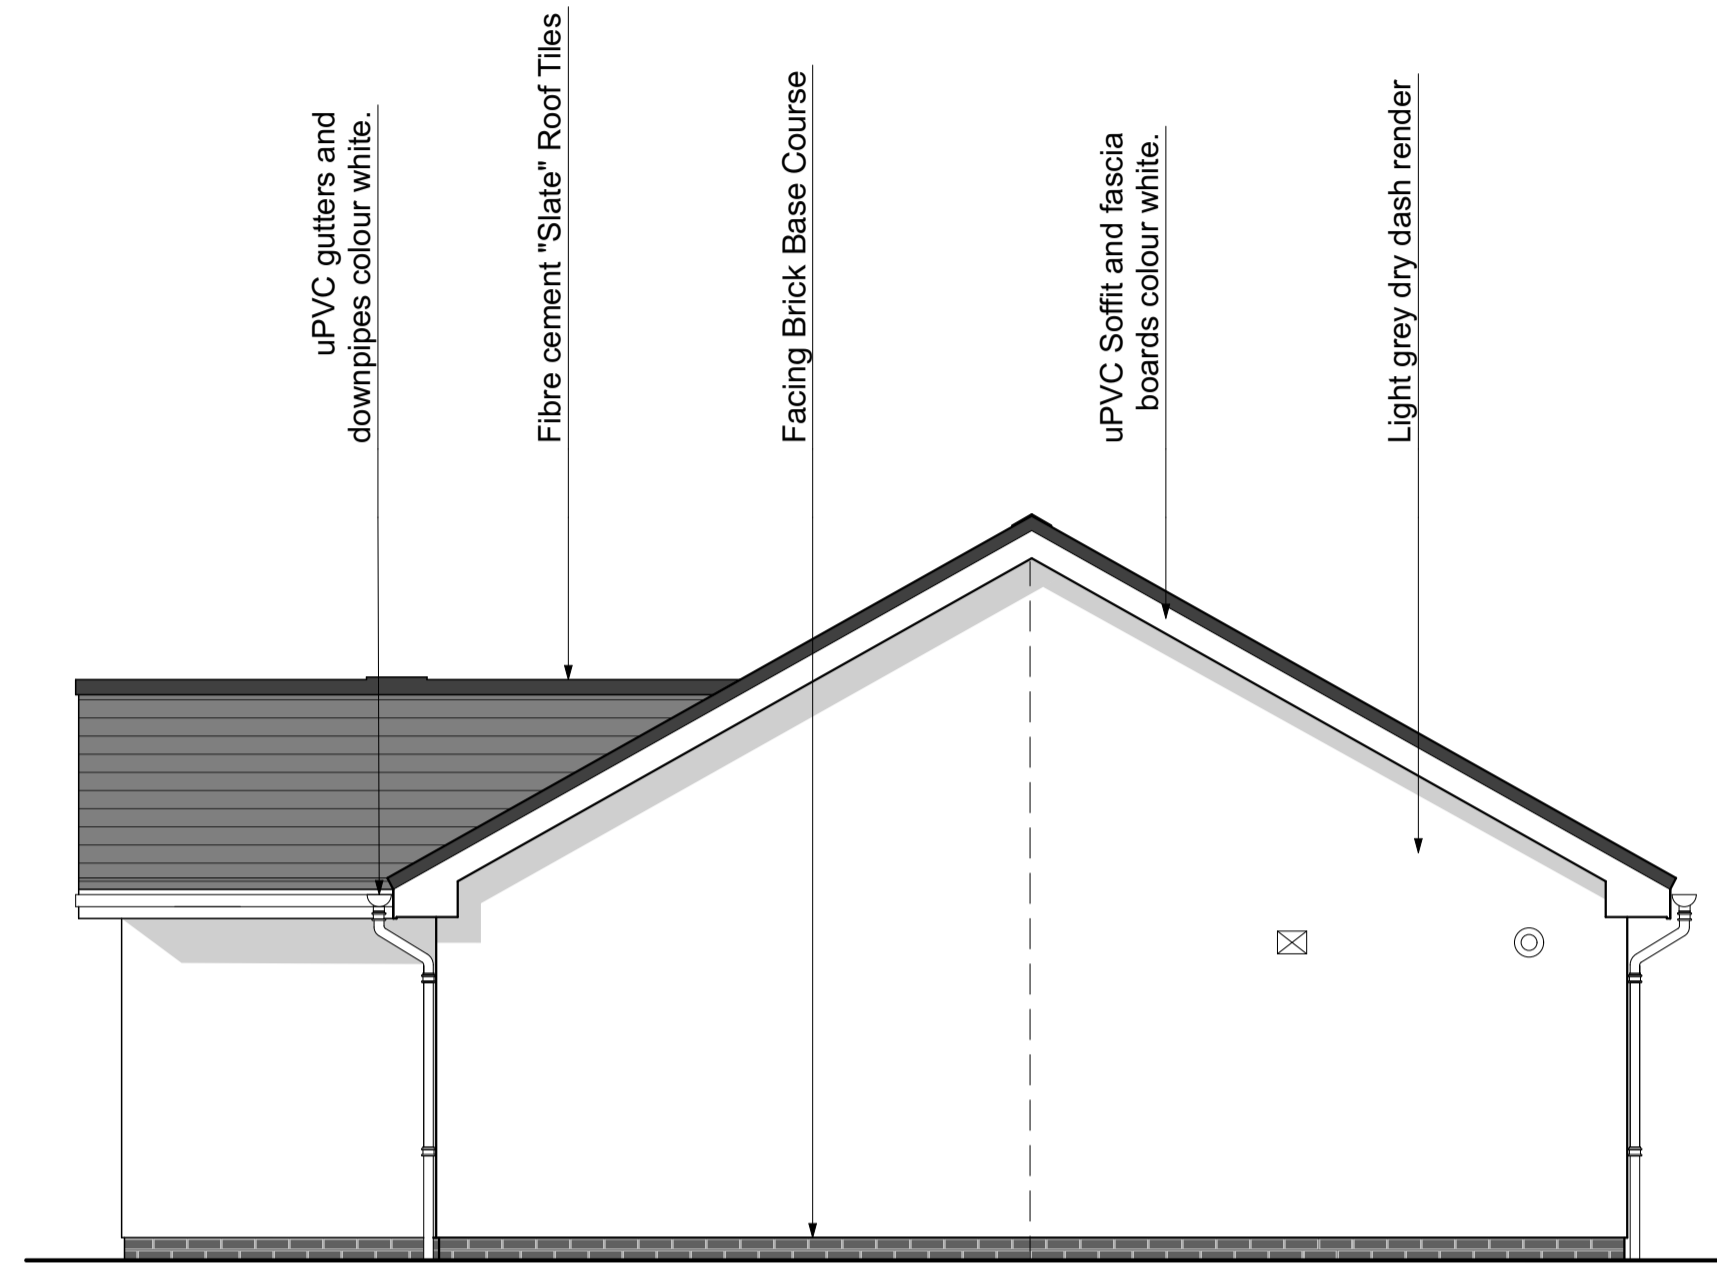


Side Elevation

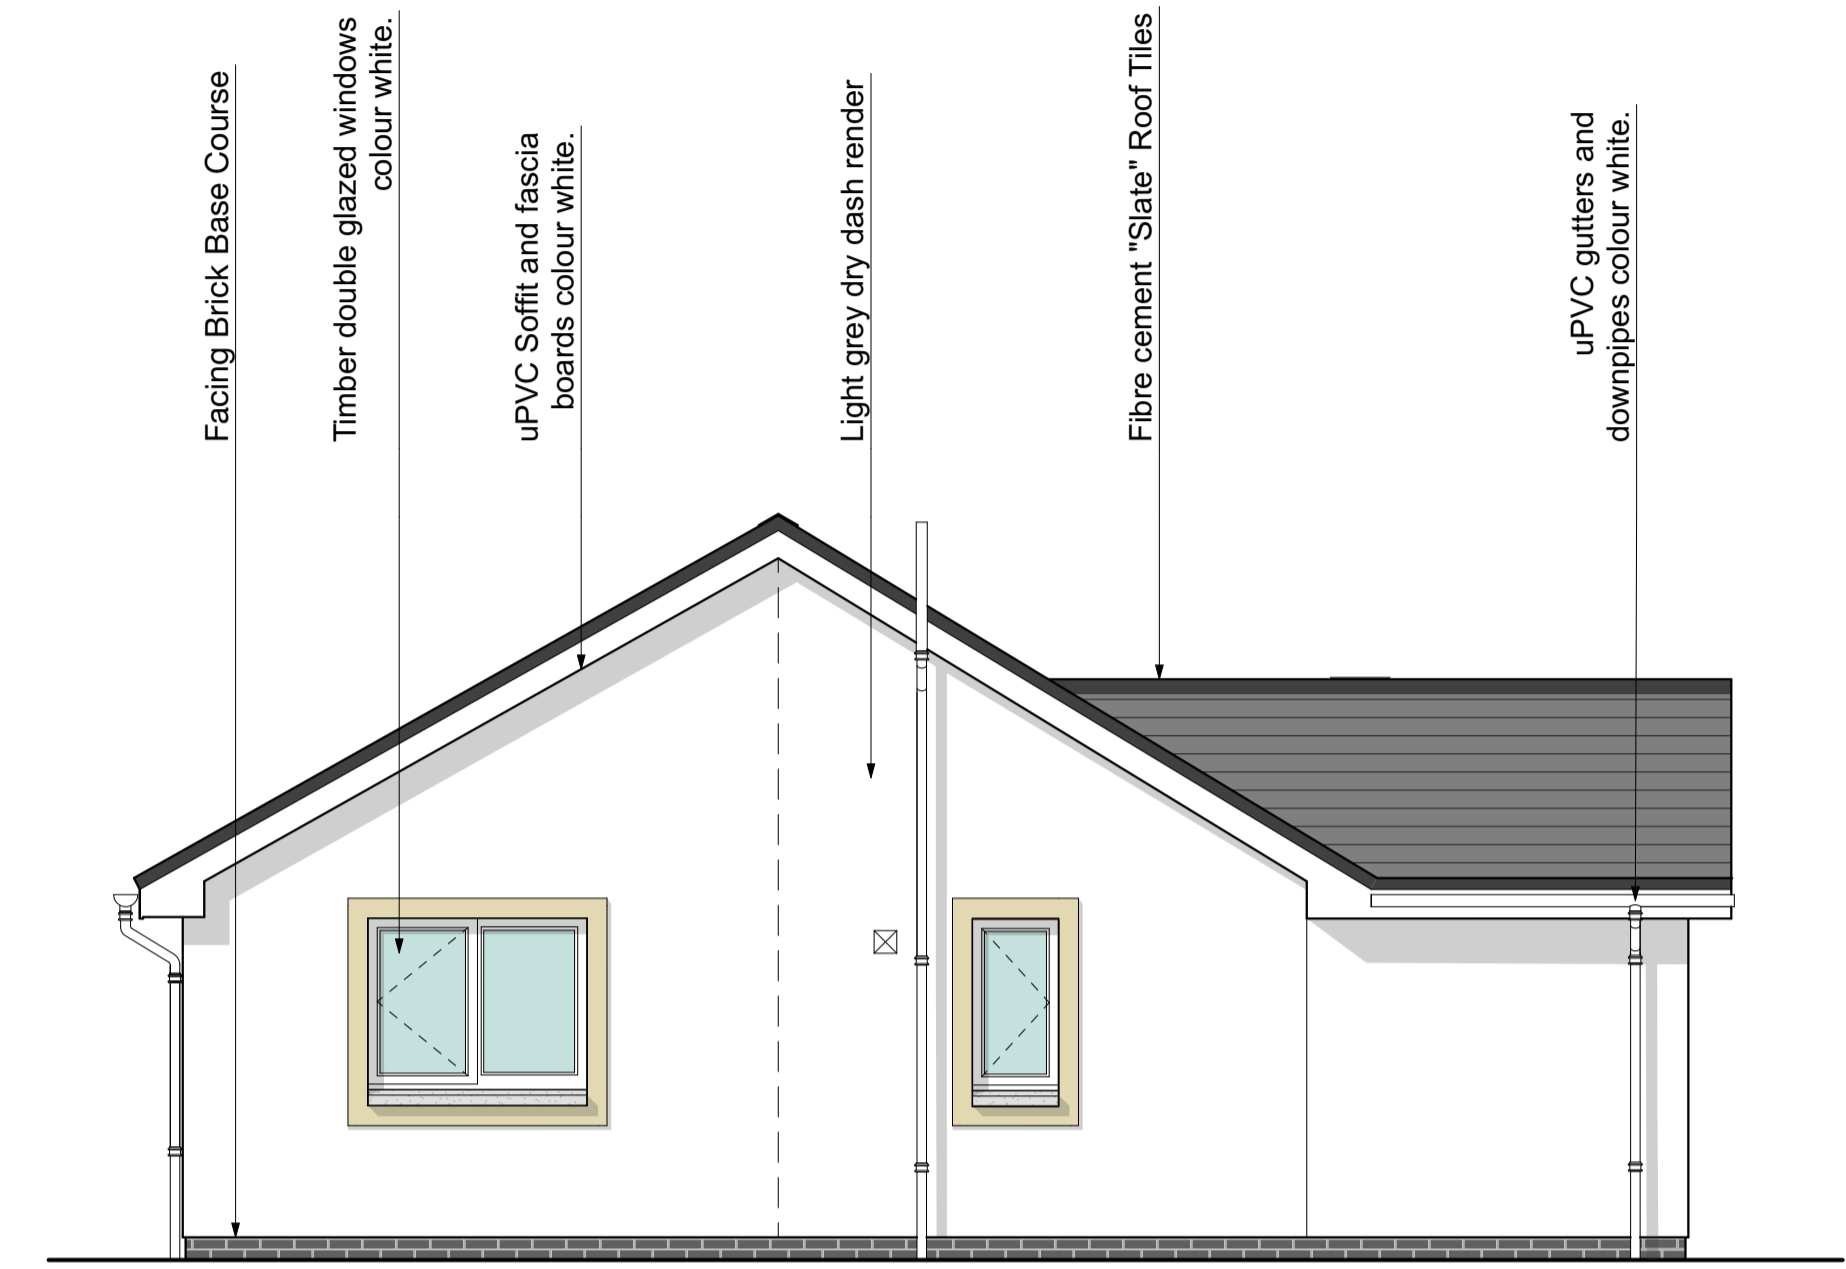


Rear Elevation

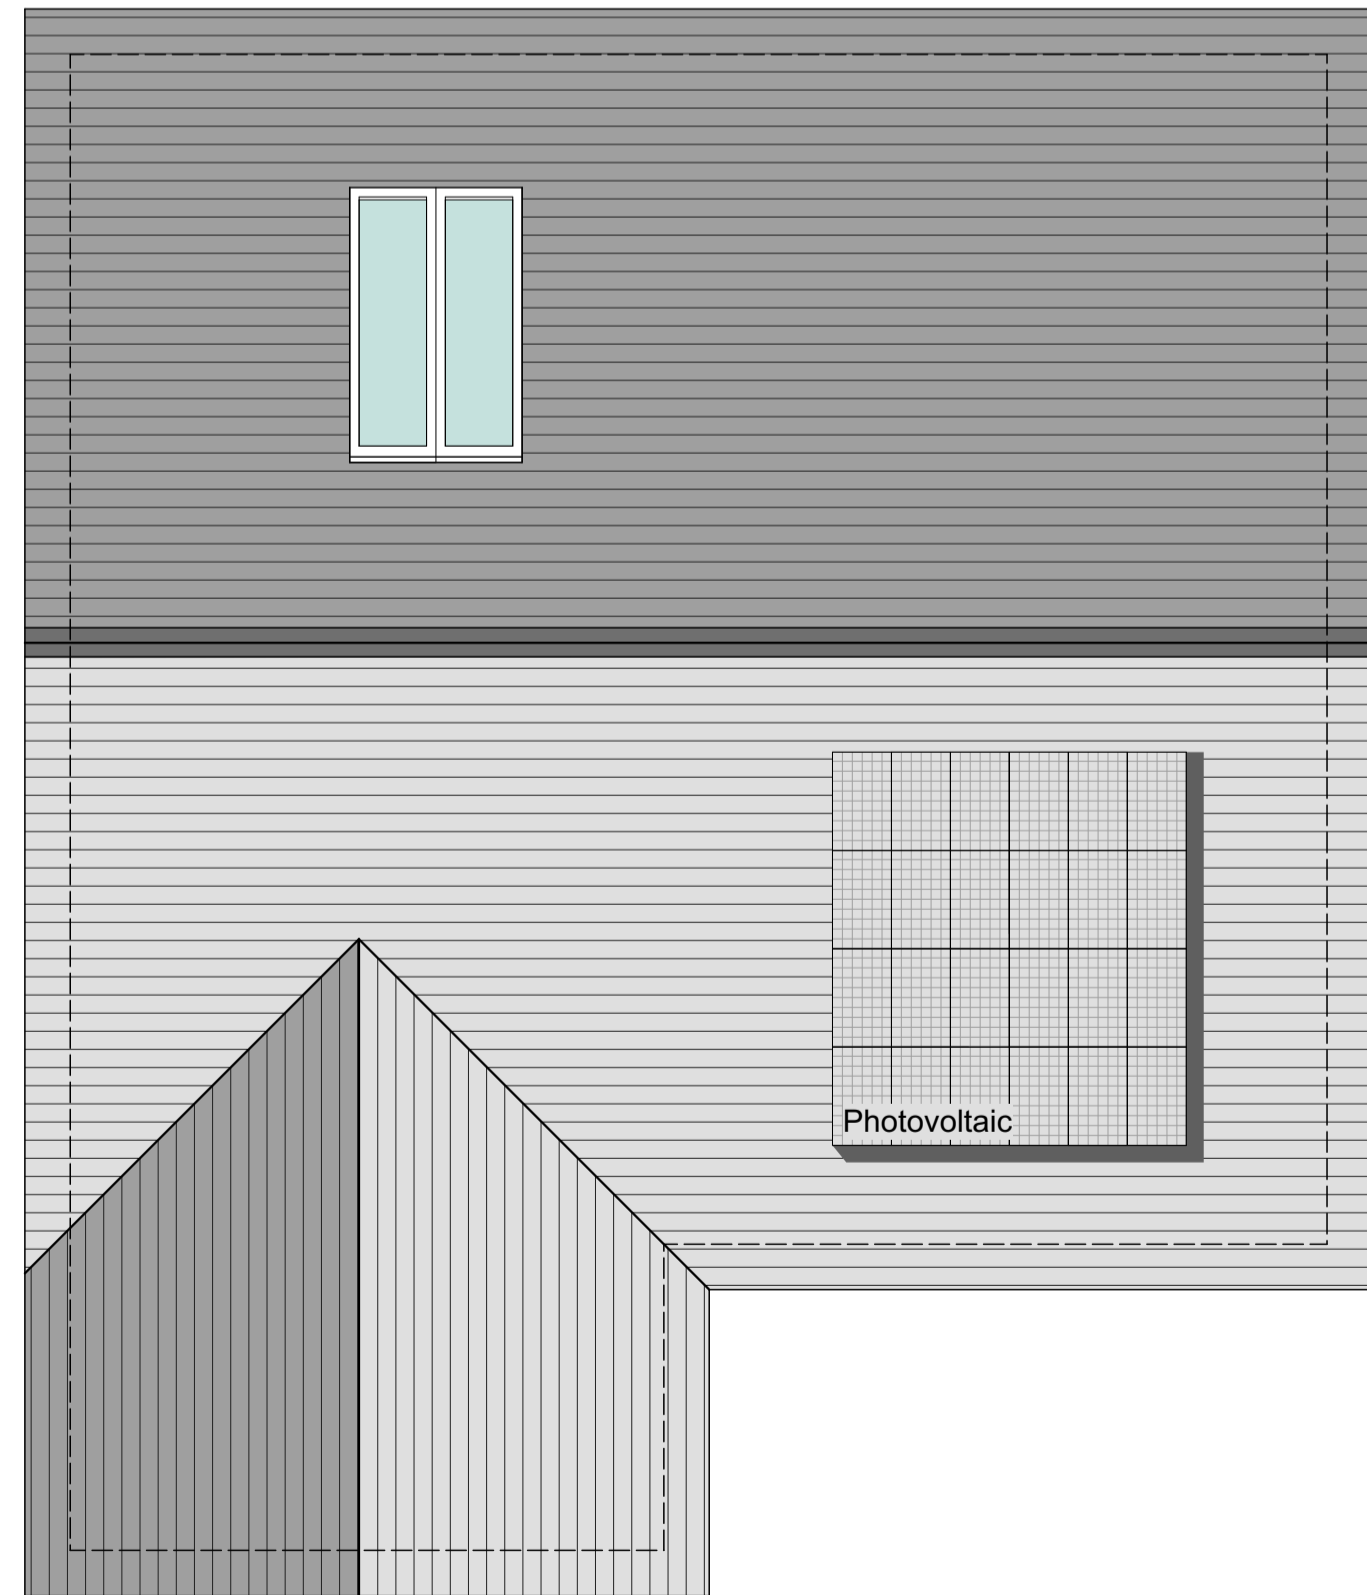

Roof Plan

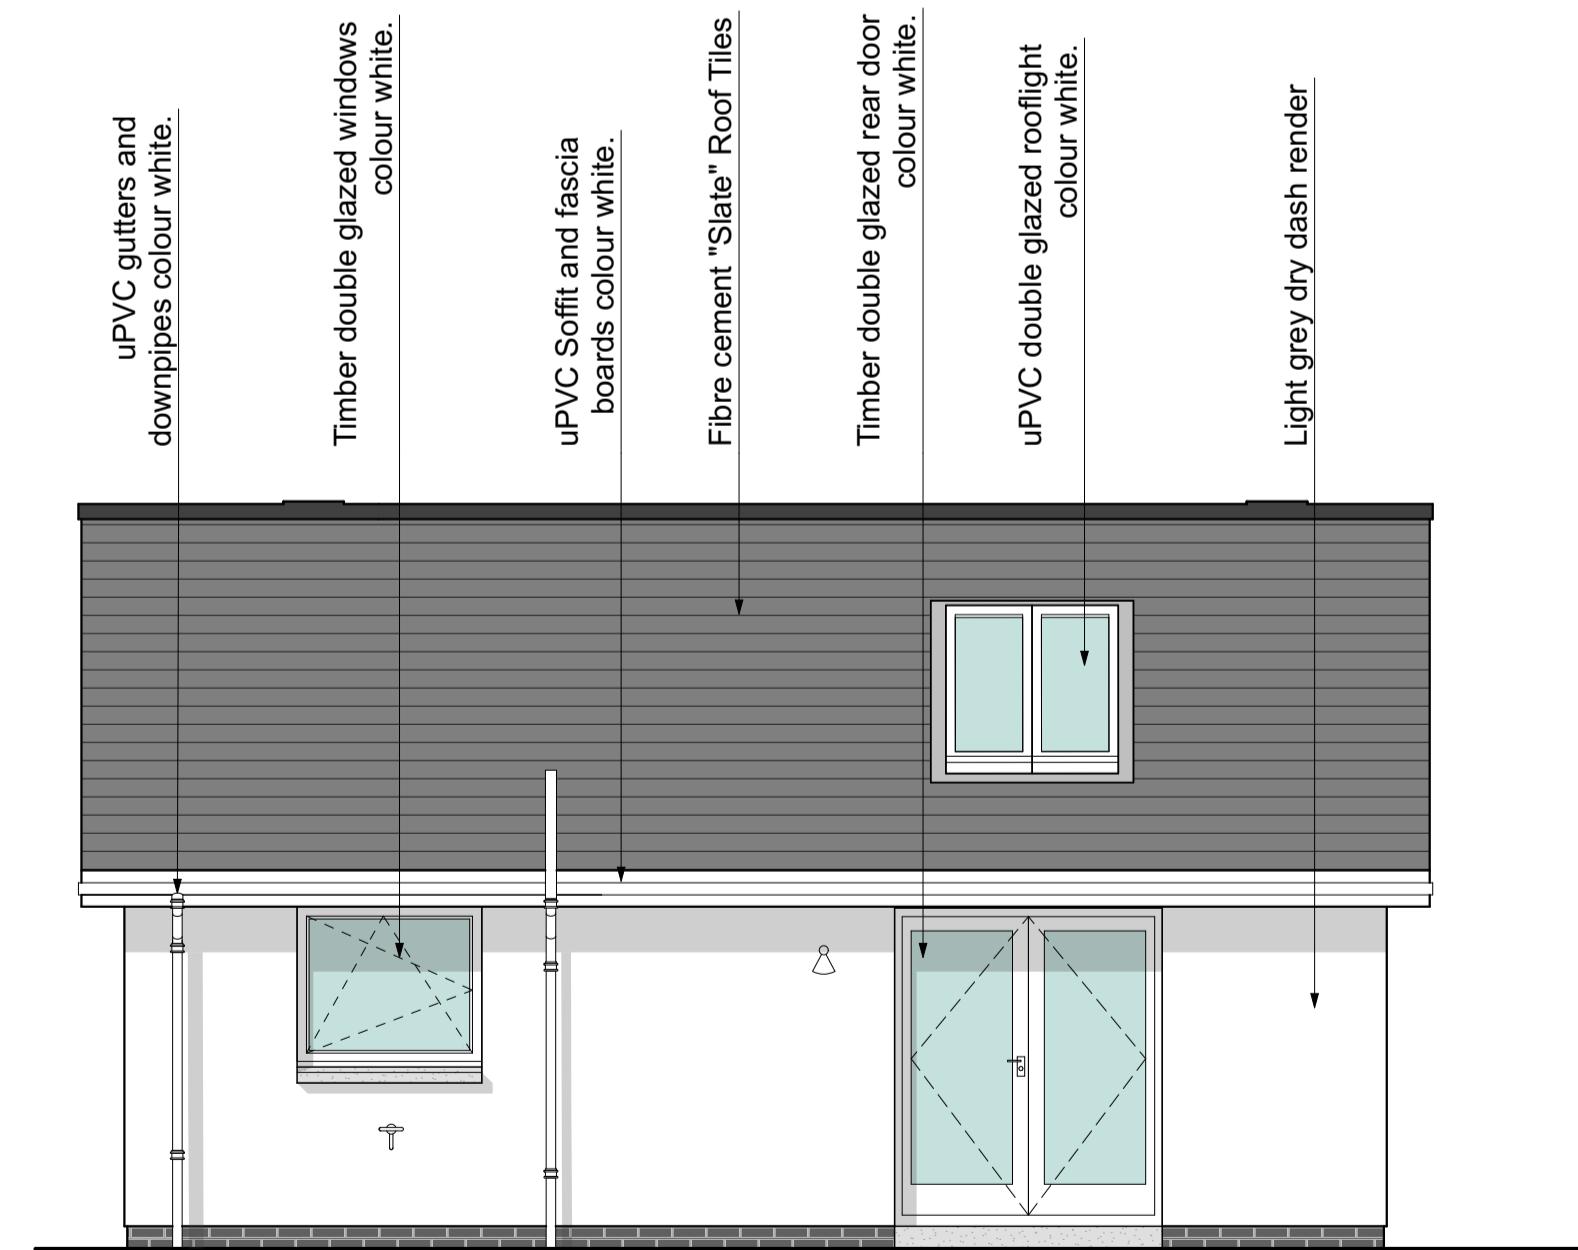

Side Elevation

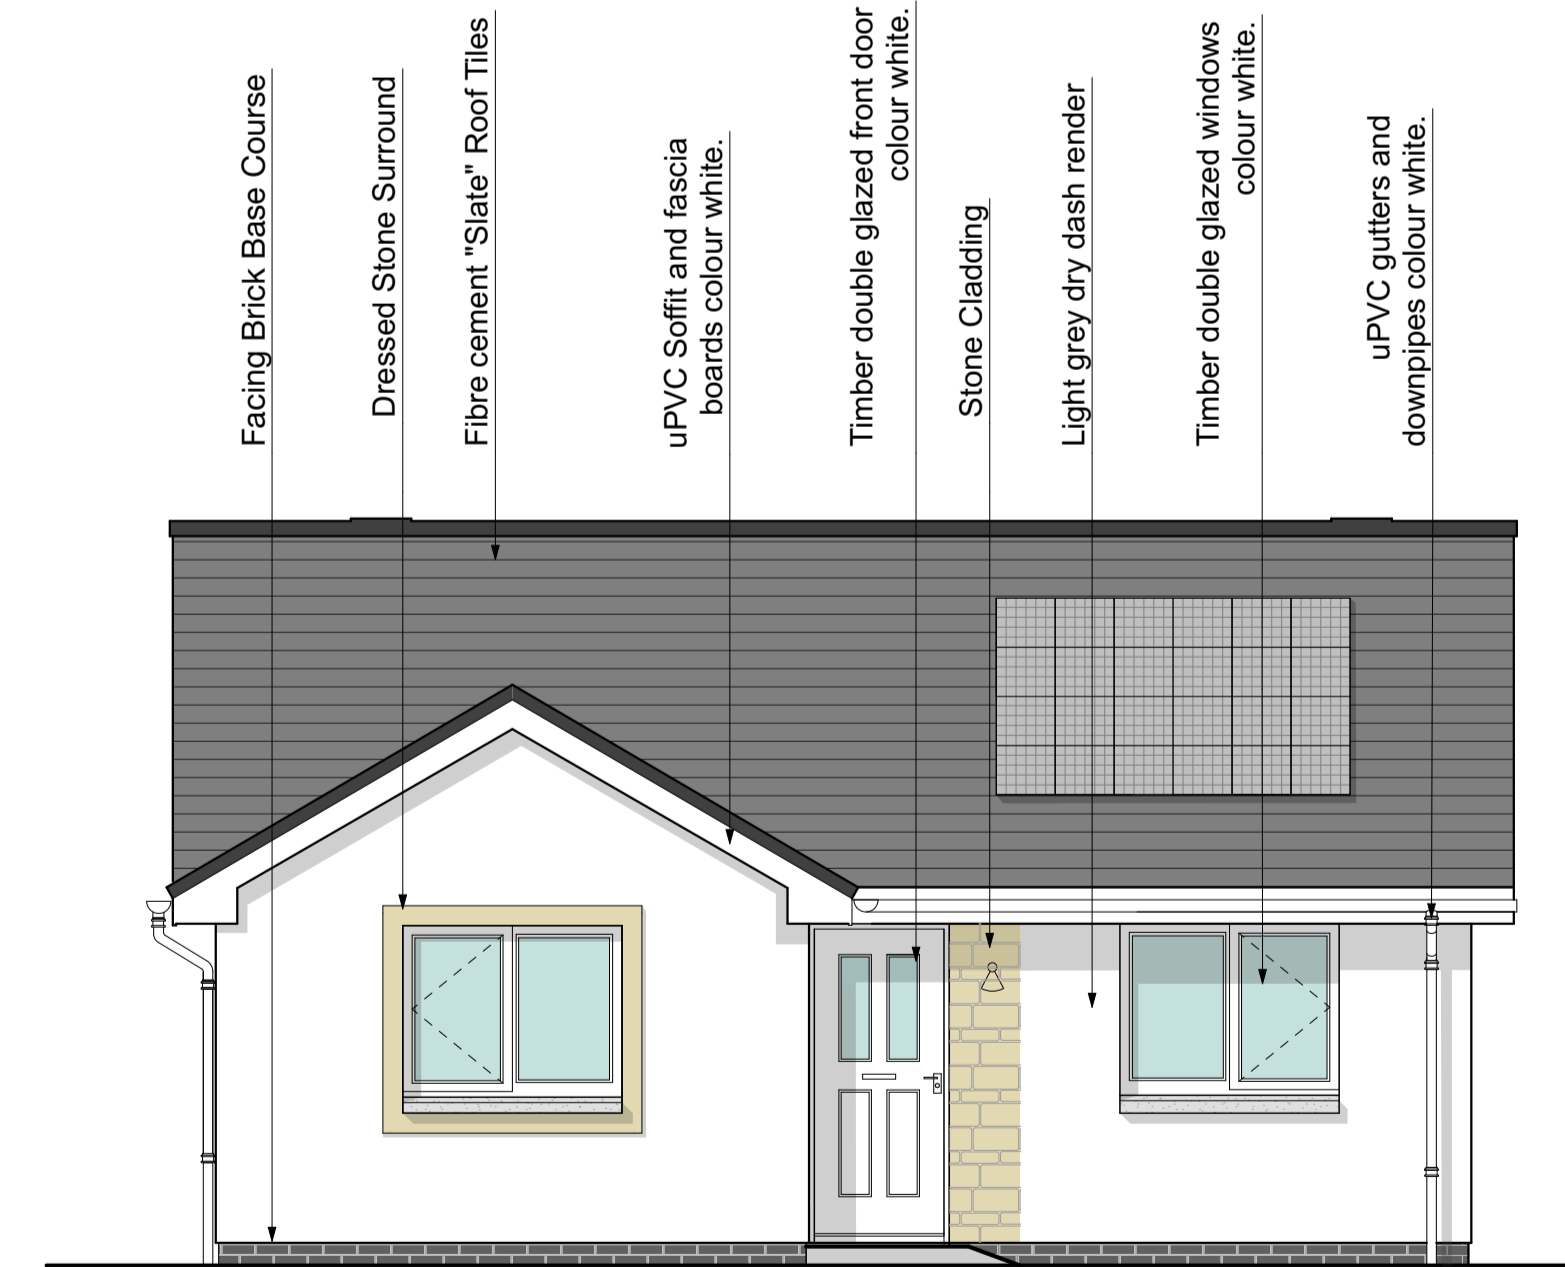

Front Elevation



REVISIONS

Do not scale for construction purposes. All dimensions to be checked on site prior to commencement of work.

Jewitt and Wilkie
architects

38 New City Road
Glasgow - G4 9JT
0141 352 6929
info@jwarchitects.co.uk
www.jwarchitects.co.uk

JOB TITLE
Caldwell House
for
Caldwell Developments Ltd

DRAWING TITLE
Bungalow Type 2

WORK IN PROGRESS

SCALE: 1:50 DATE: 30.09.20
DRAWN BY: FB CHECKED BY: MW
DRAWING NO: REV:

2883/P/302

PLANNING APPLICATION

Bungalow Type 3
2 Bedrooms
Area: 63m²



FLOOR PLAN: Bungalow Type 3



ROOF PLAN: Bungalow Type 3



REVISIONS

Do not scale. All dimensions to be checked on site prior to commencement of work.

Jewitt and Wilkie
architects

38 New City Road
Glasgow - G4 5JF
0141 352 6929
info@jwarchitects.co.uk
www.jwarchitects.co.uk

JOB TITLE

Caldwell House
for
Caldwell Developments Ltd

DRAWING TITLE


Bungalow Type 3

WORK IN PROGRESS



SCALE: 1:50 DATE: 30.09.20
DRAWN BY: FB CHECKED BY: MW
DRAWING NO: REV:

2883/P/303


PLANNING APPLICATION

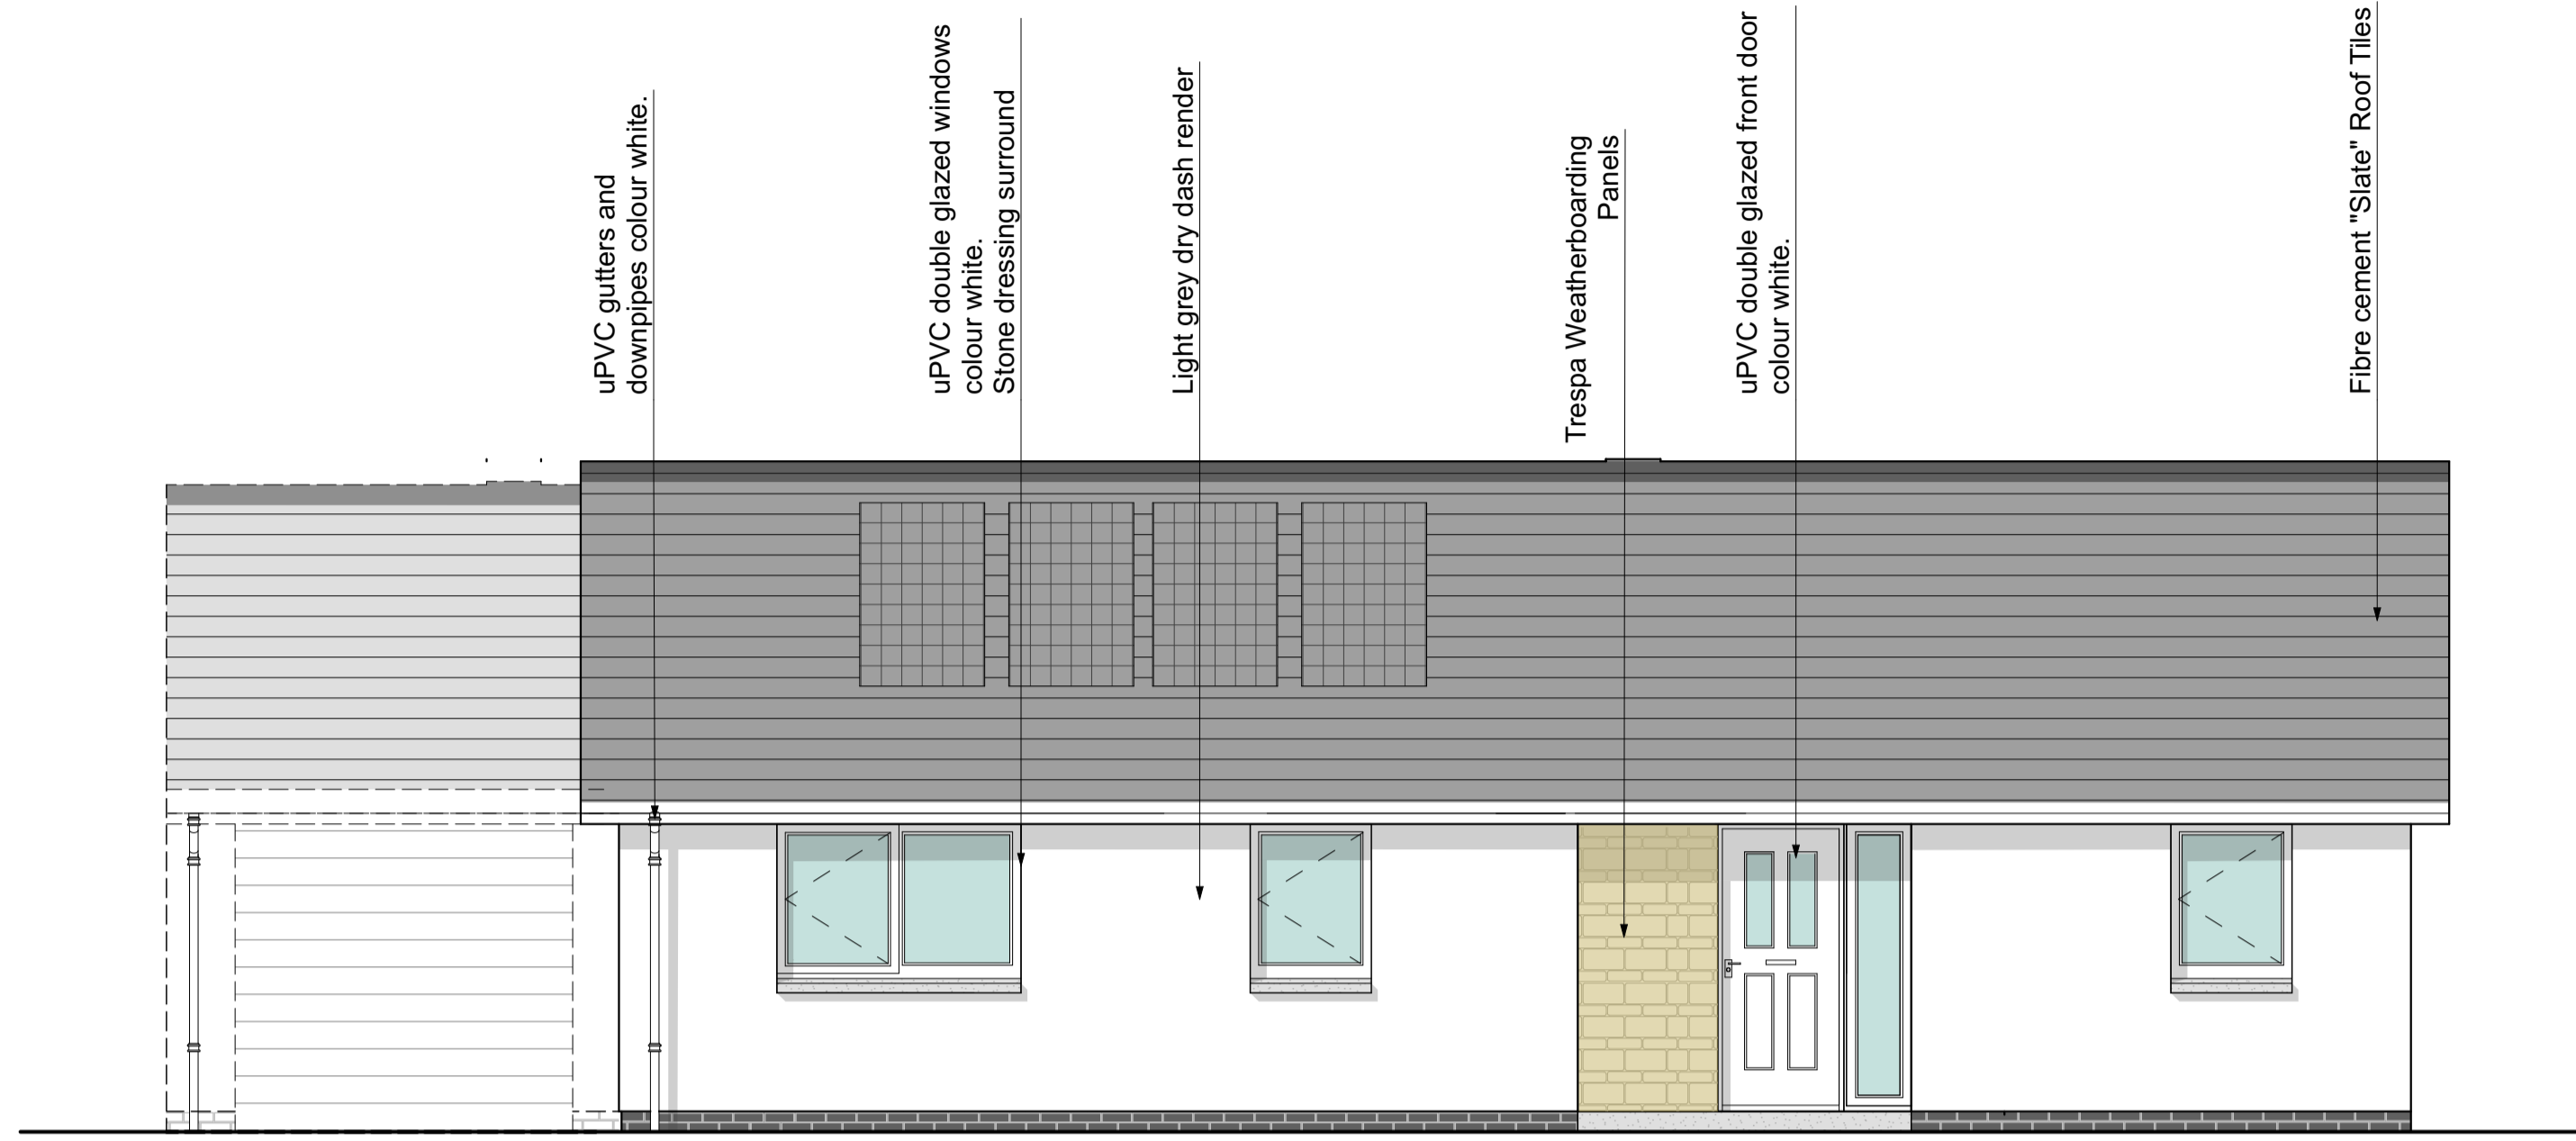

FRONT ELEVATION: Bungalow Type 3

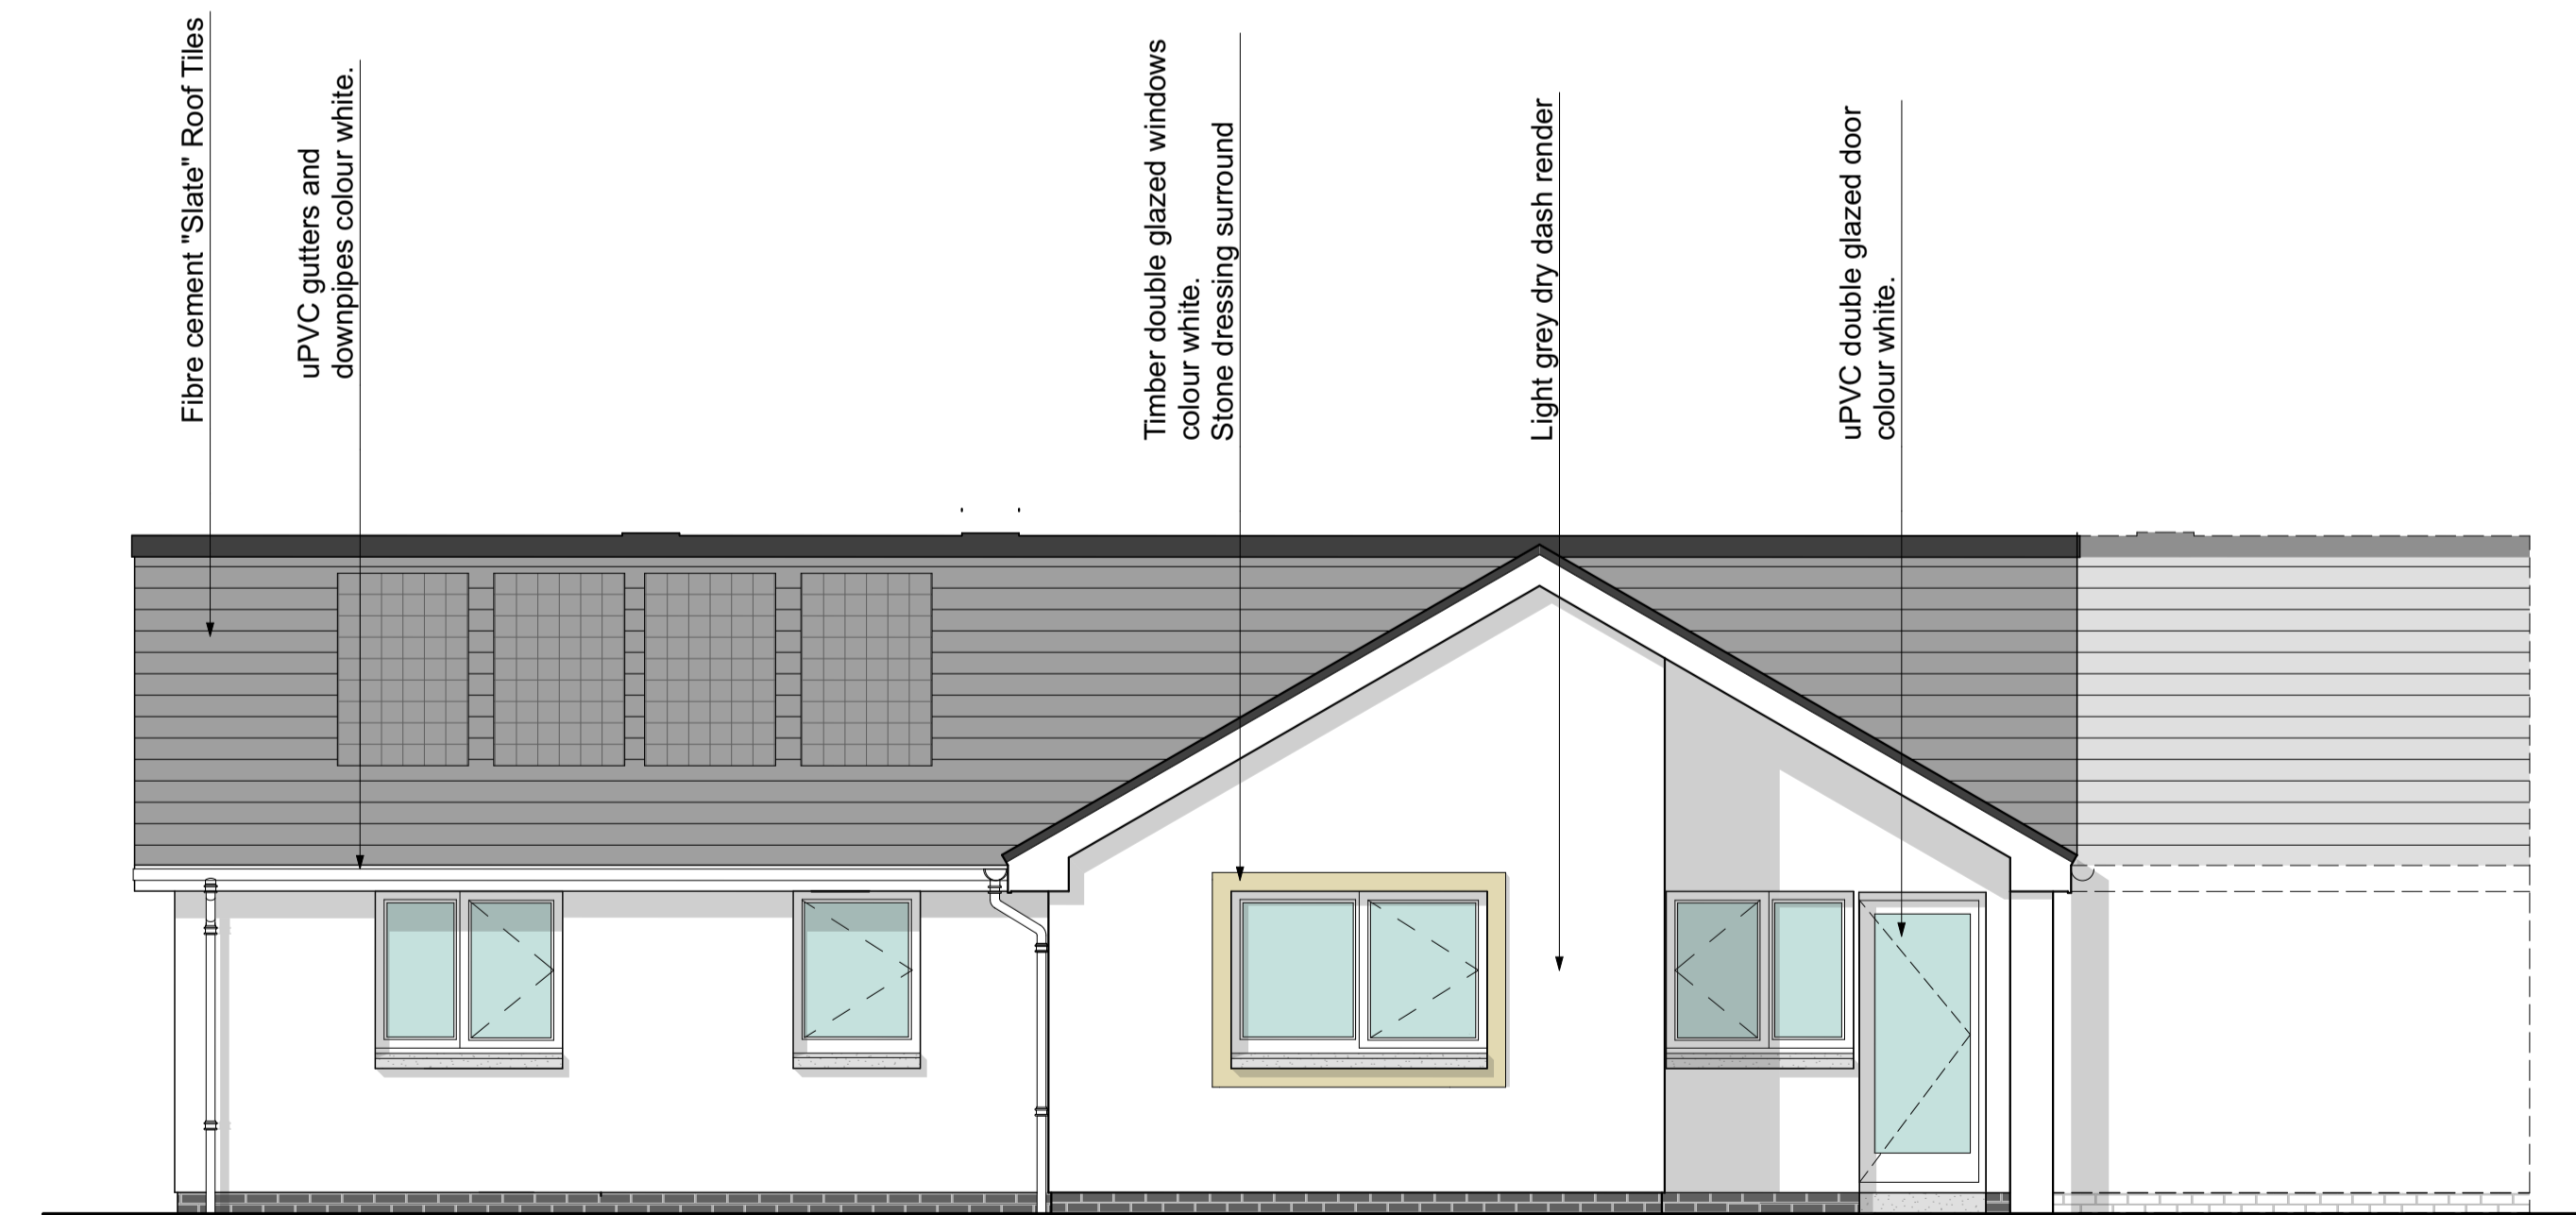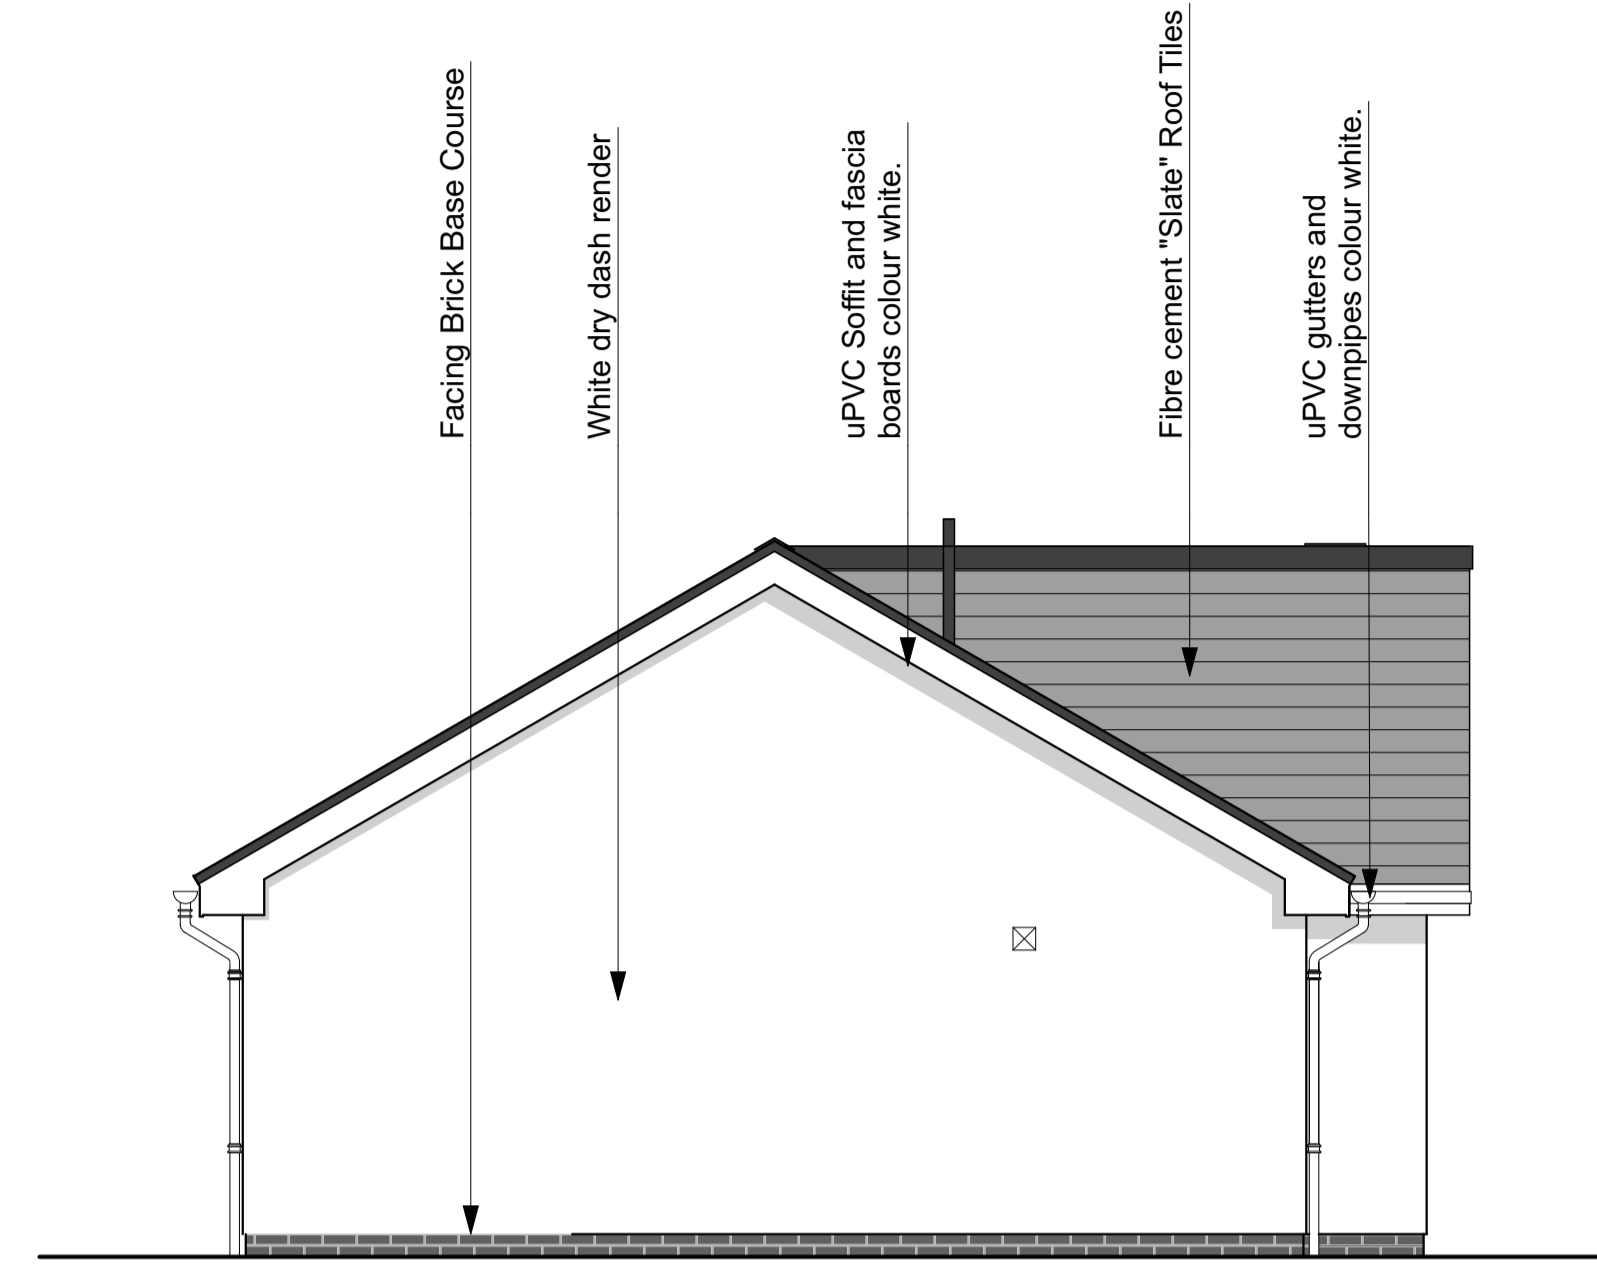

REAR ELEVATION: Bungalow Type 3

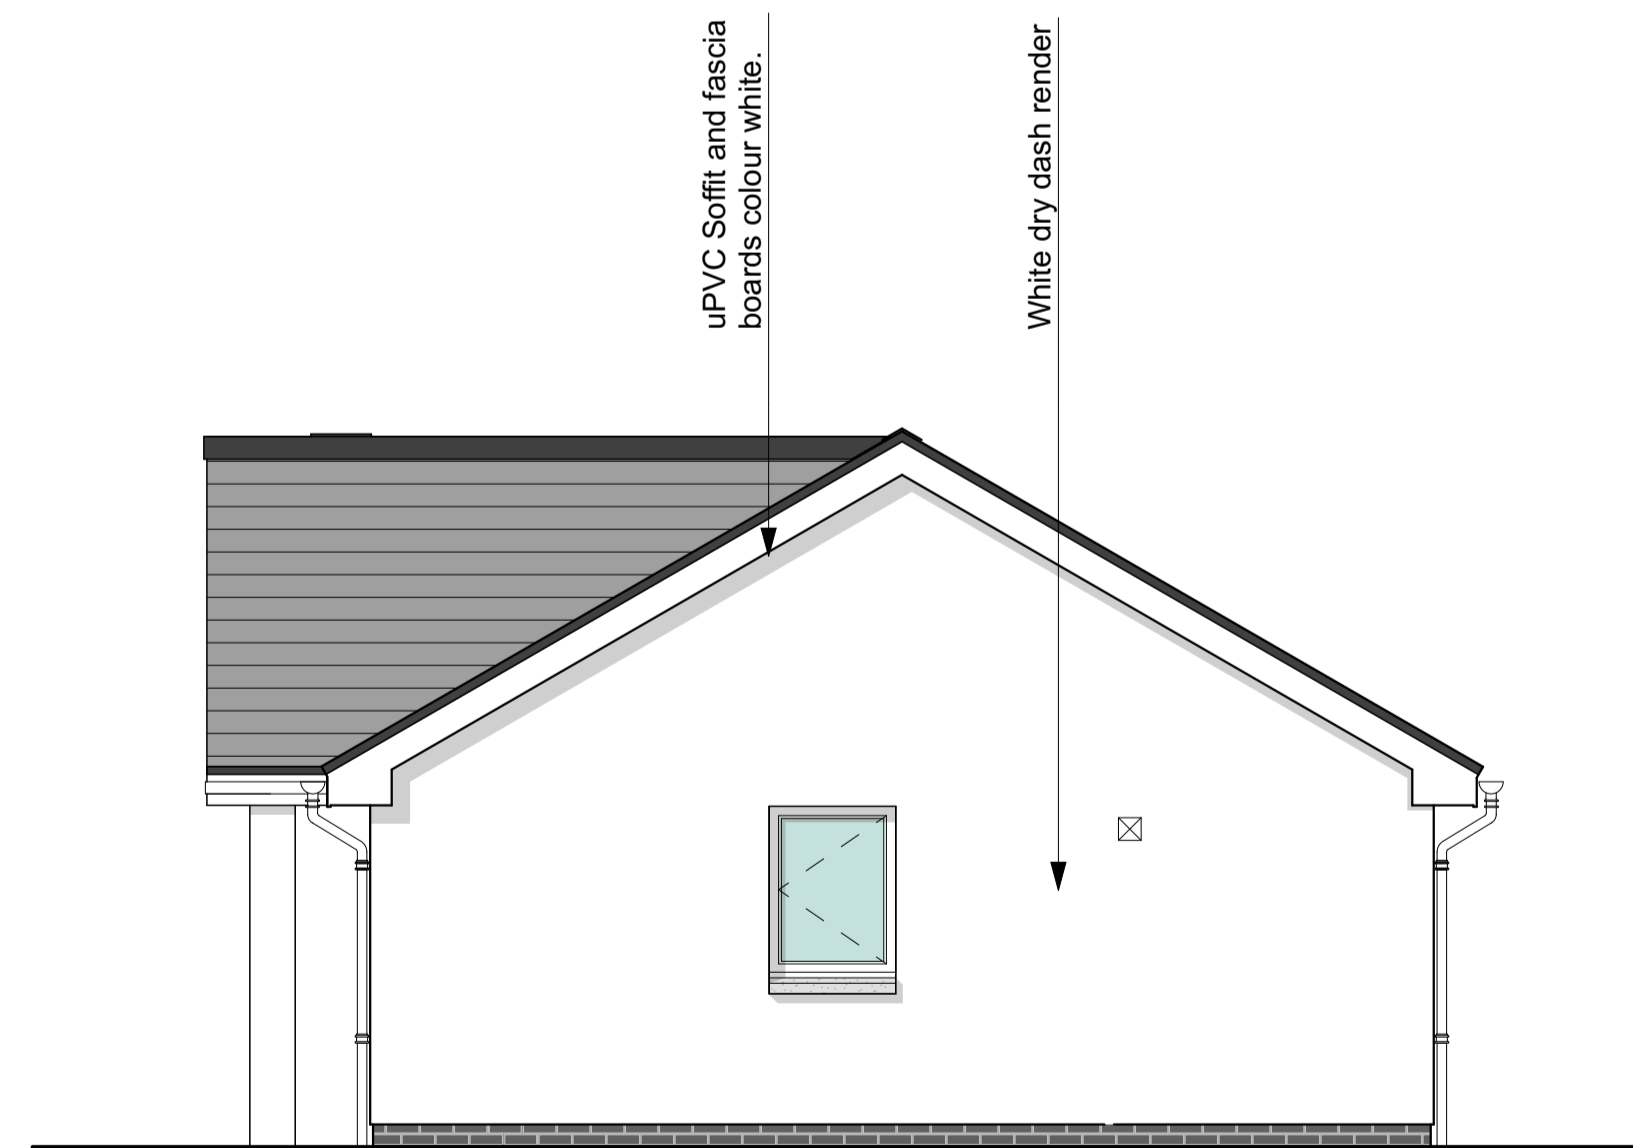

RWP

REVISIONS

Do not scale. All dimensions to be checked on site prior to commencement of work.

Jewitt and Wilkie
architects

38 New City Road
Glasgow - G4 5JF
0141 352 6929
info@jwarchitects.co.uk
www.jwarchitects.co.uk

JOB TITLE
Caldwell House
for
Caldwell Developments Ltd

DRAWING TITLE
Bungalow Type 3 Elevations


WORK IN PROGRESS

SCALE: 1:50 DATE:
DRAWN BY: CHECKED BY:
DRAWING NO: REV:


2883/P/503

PLANNING APPLICATION

Bungalow Type 3A
2 Bedrooms
Area: 82m²

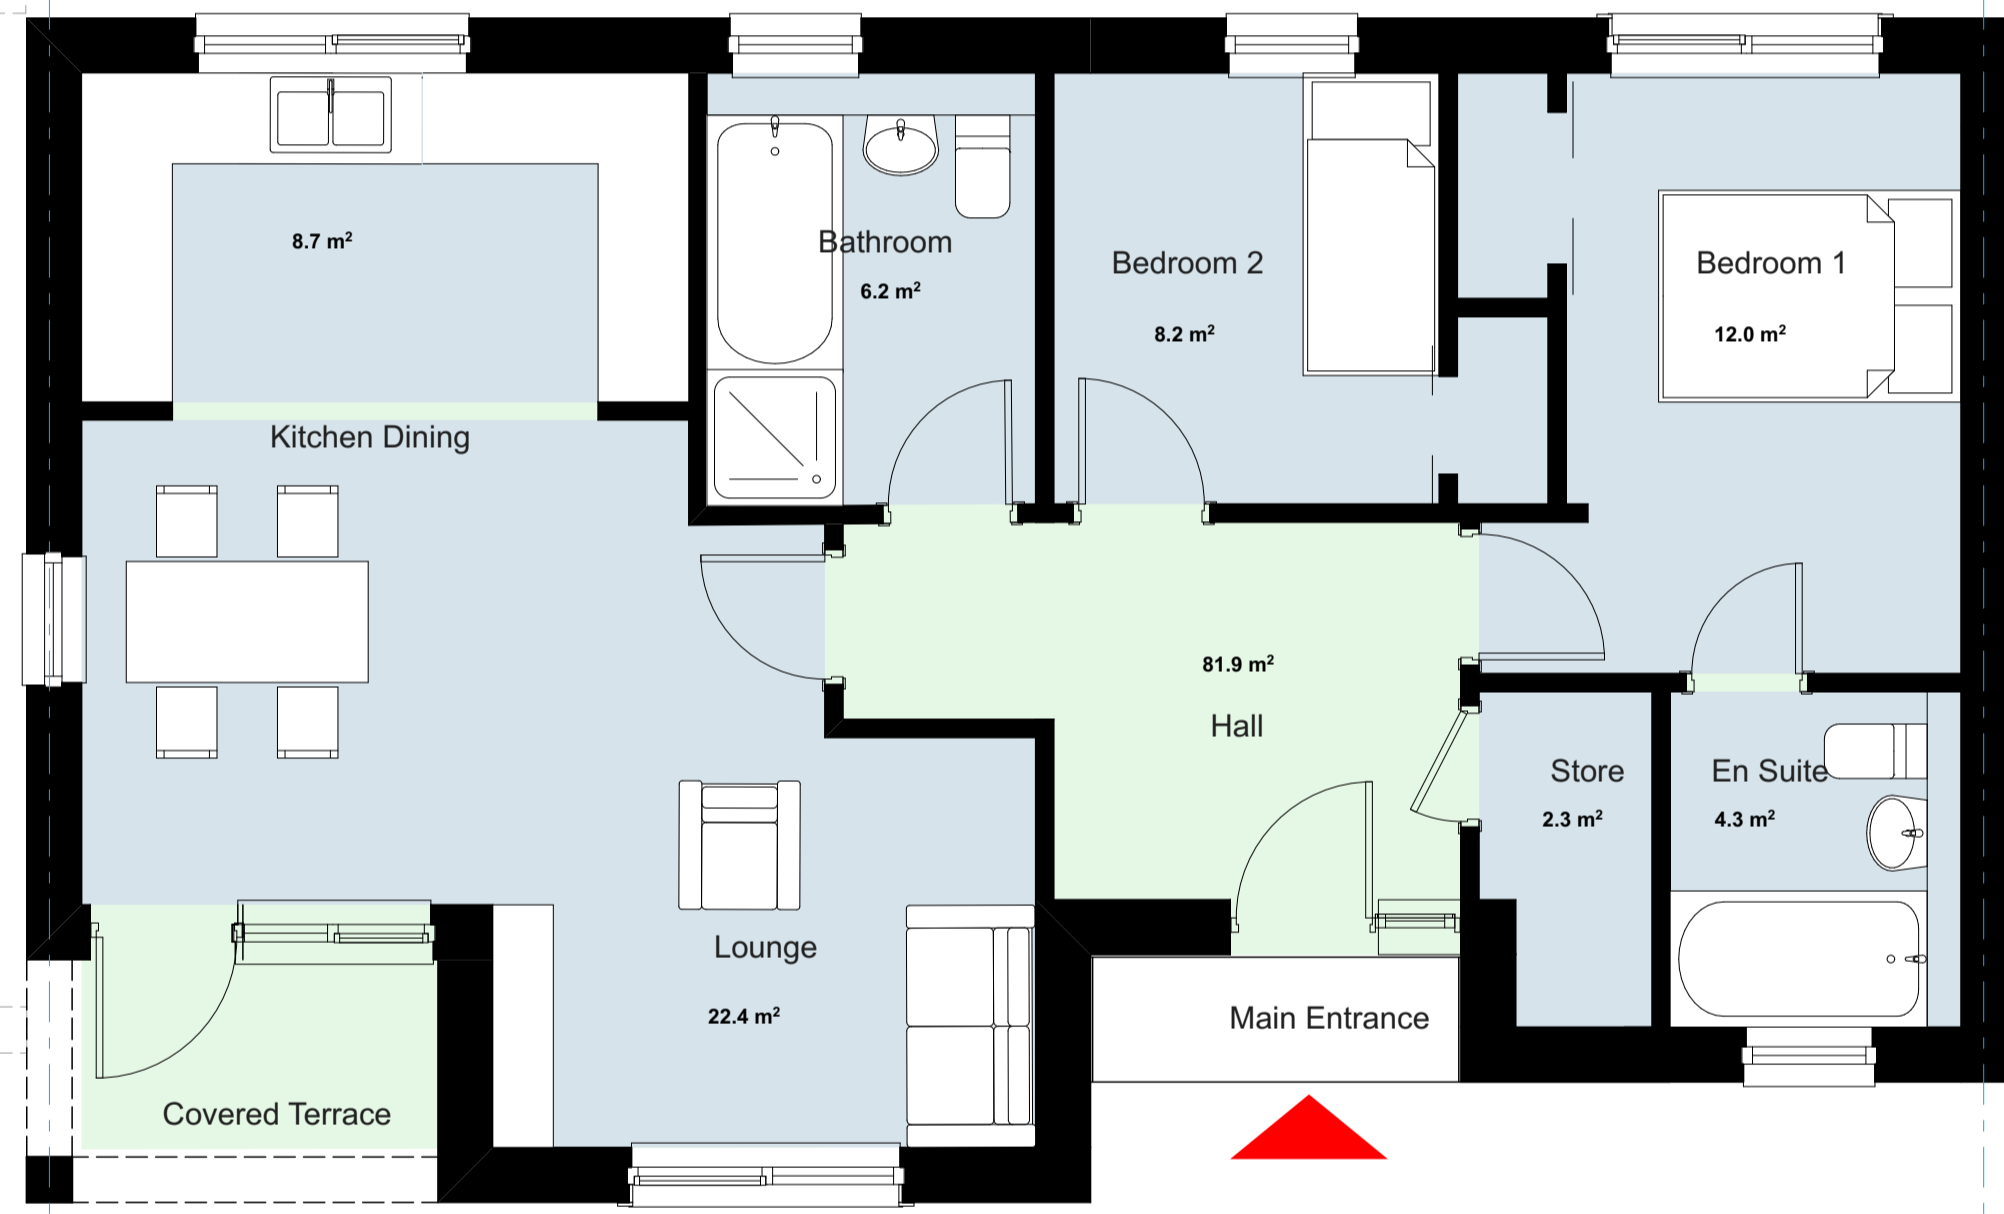

FLOOR PLAN: Bungalow Type 3A

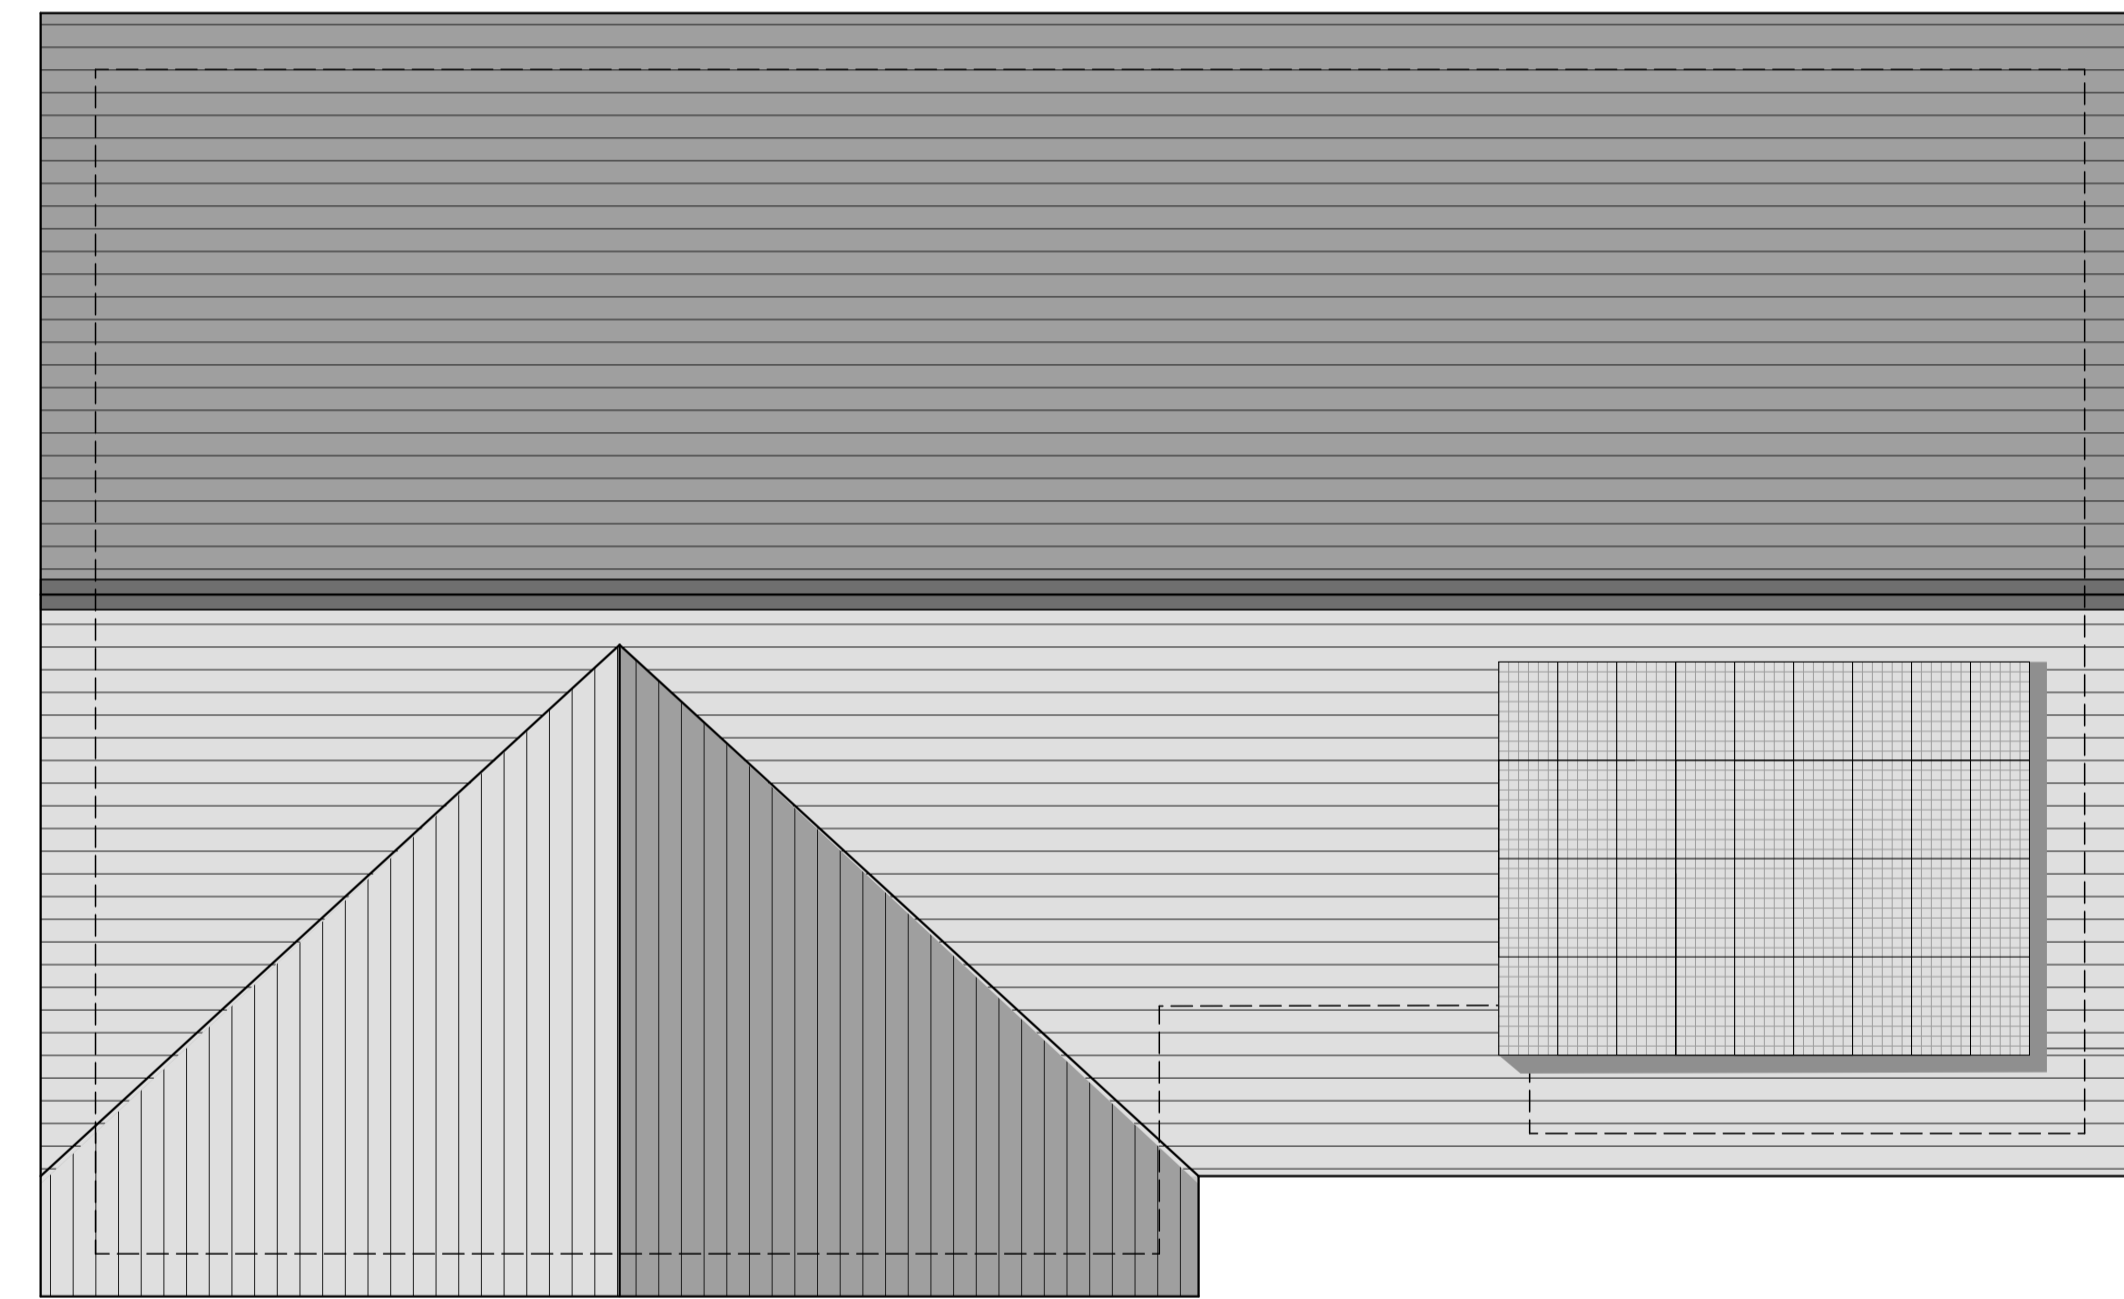

ROOF PLAN: Bungalow Type 3A



REVISIONS

Do not scale. All dimensions to be checked on site prior to commencement of work.

**Jewitt and Wilkie
architects**

38 New City Road
Glasgow - G4 5JF
0141 352 6929
info@jwarchitects.co.uk
www.jwarchitects.co.uk

JOB TITLE

**Caldwell House
for
Caldwell Developments Ltd**

DRAWING TITLE


Bungalow Type 3A

WORK IN PROGRESS



SCALE: 1:50 DATE: 30.09.20
DRAWN BY: FB CHECKED BY: MW
DRAWING NO: REV:

2883/P/303


PLANNING APPLICATION

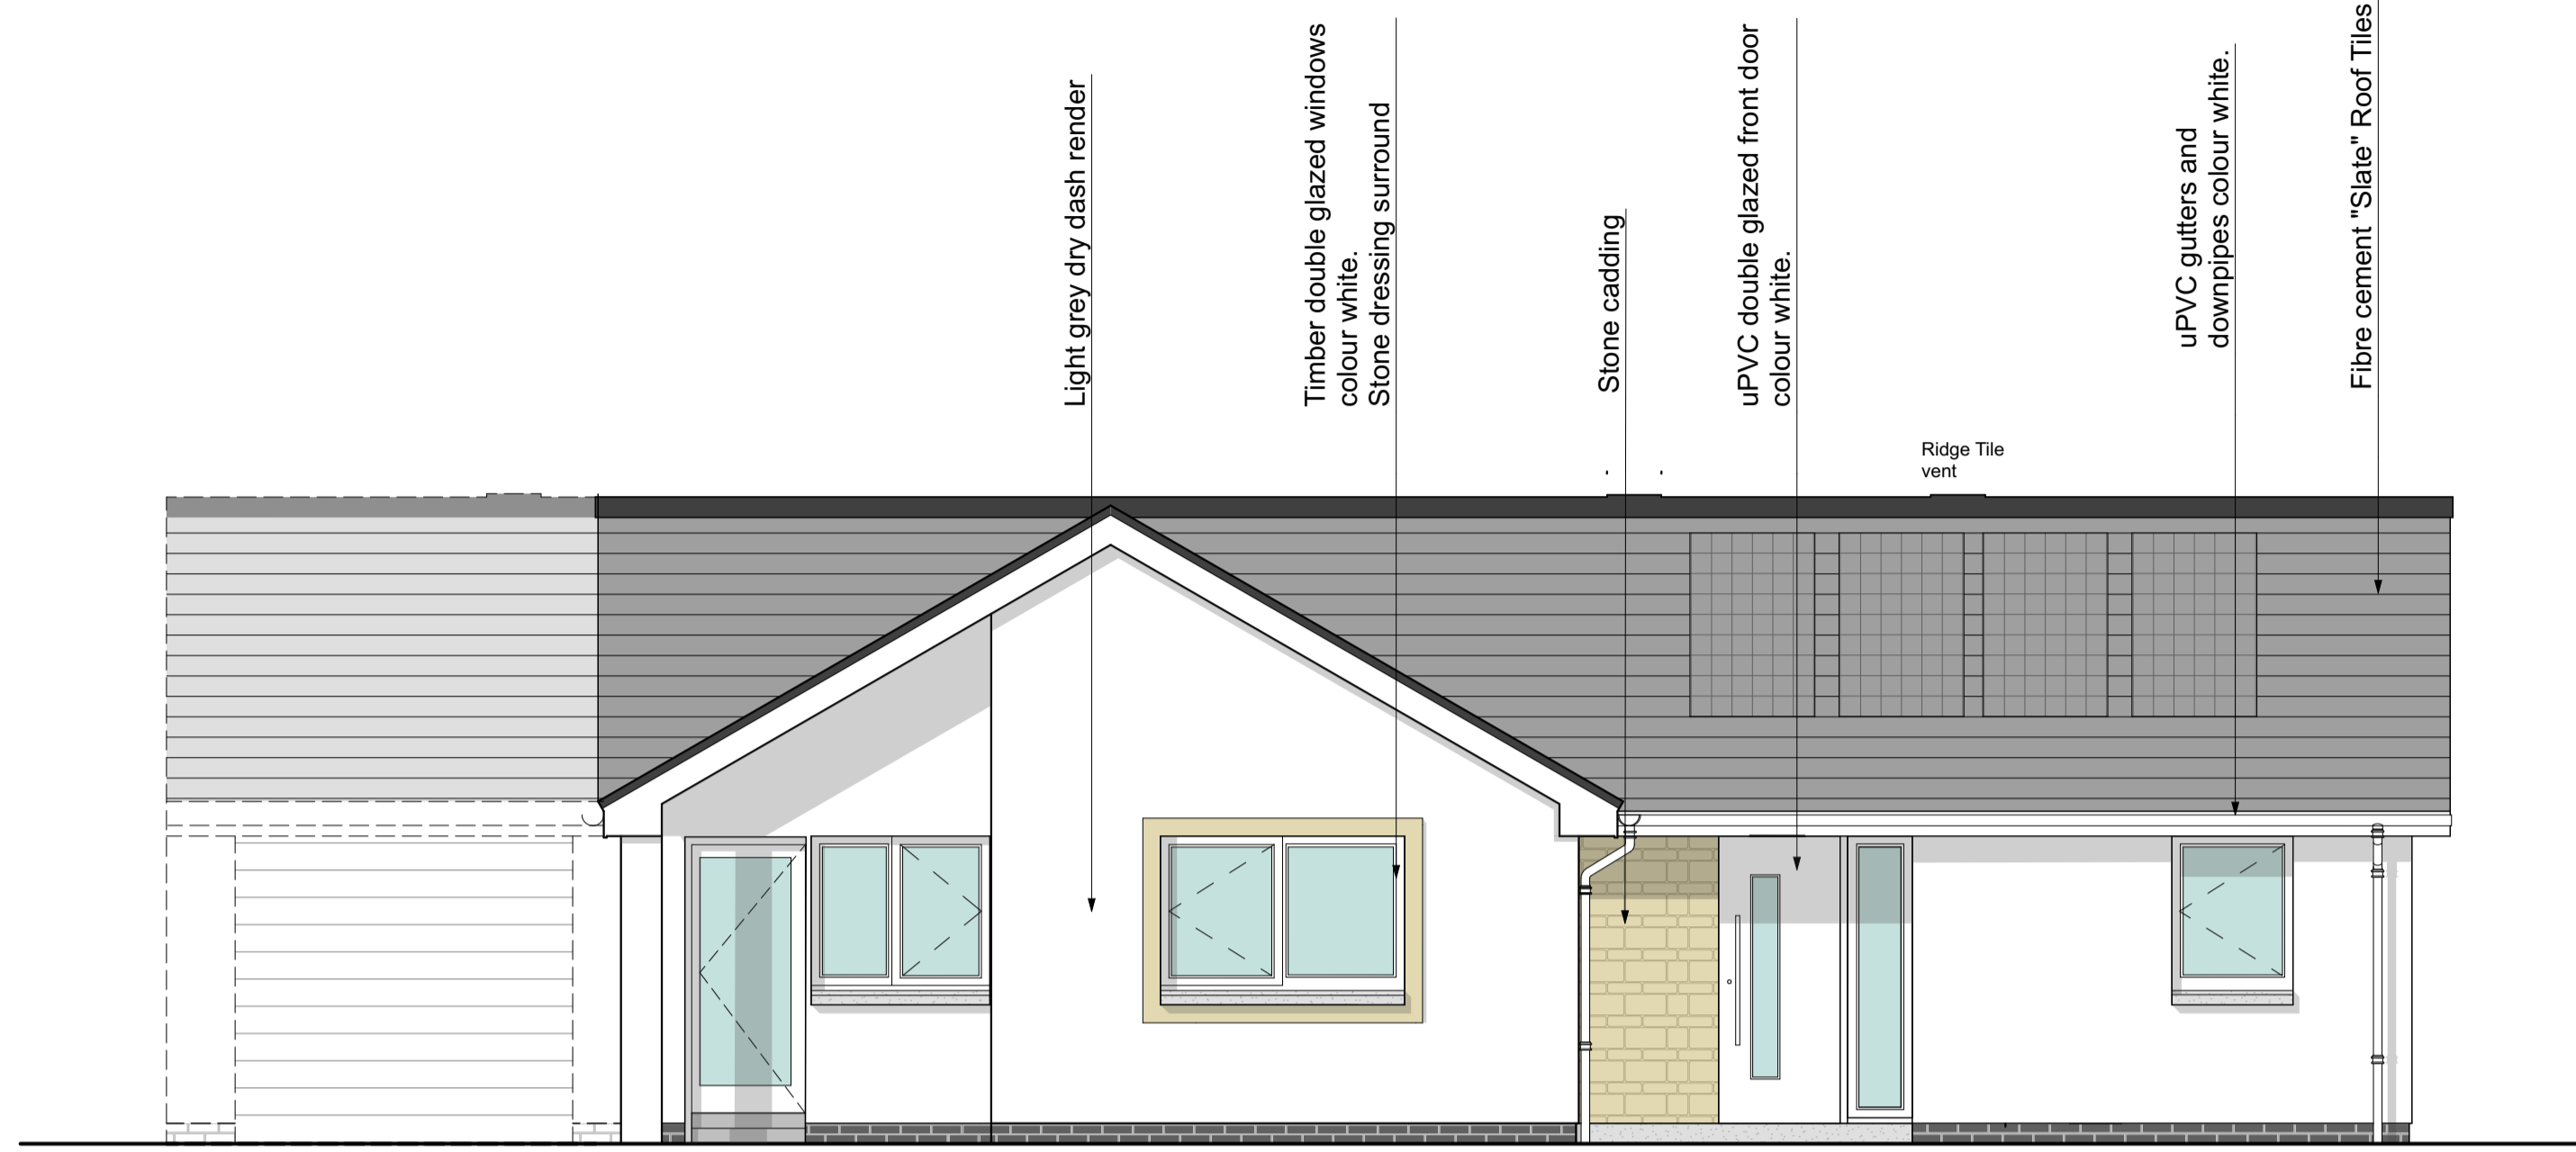

FRONT ELEVATION: Bungalow Type 3A

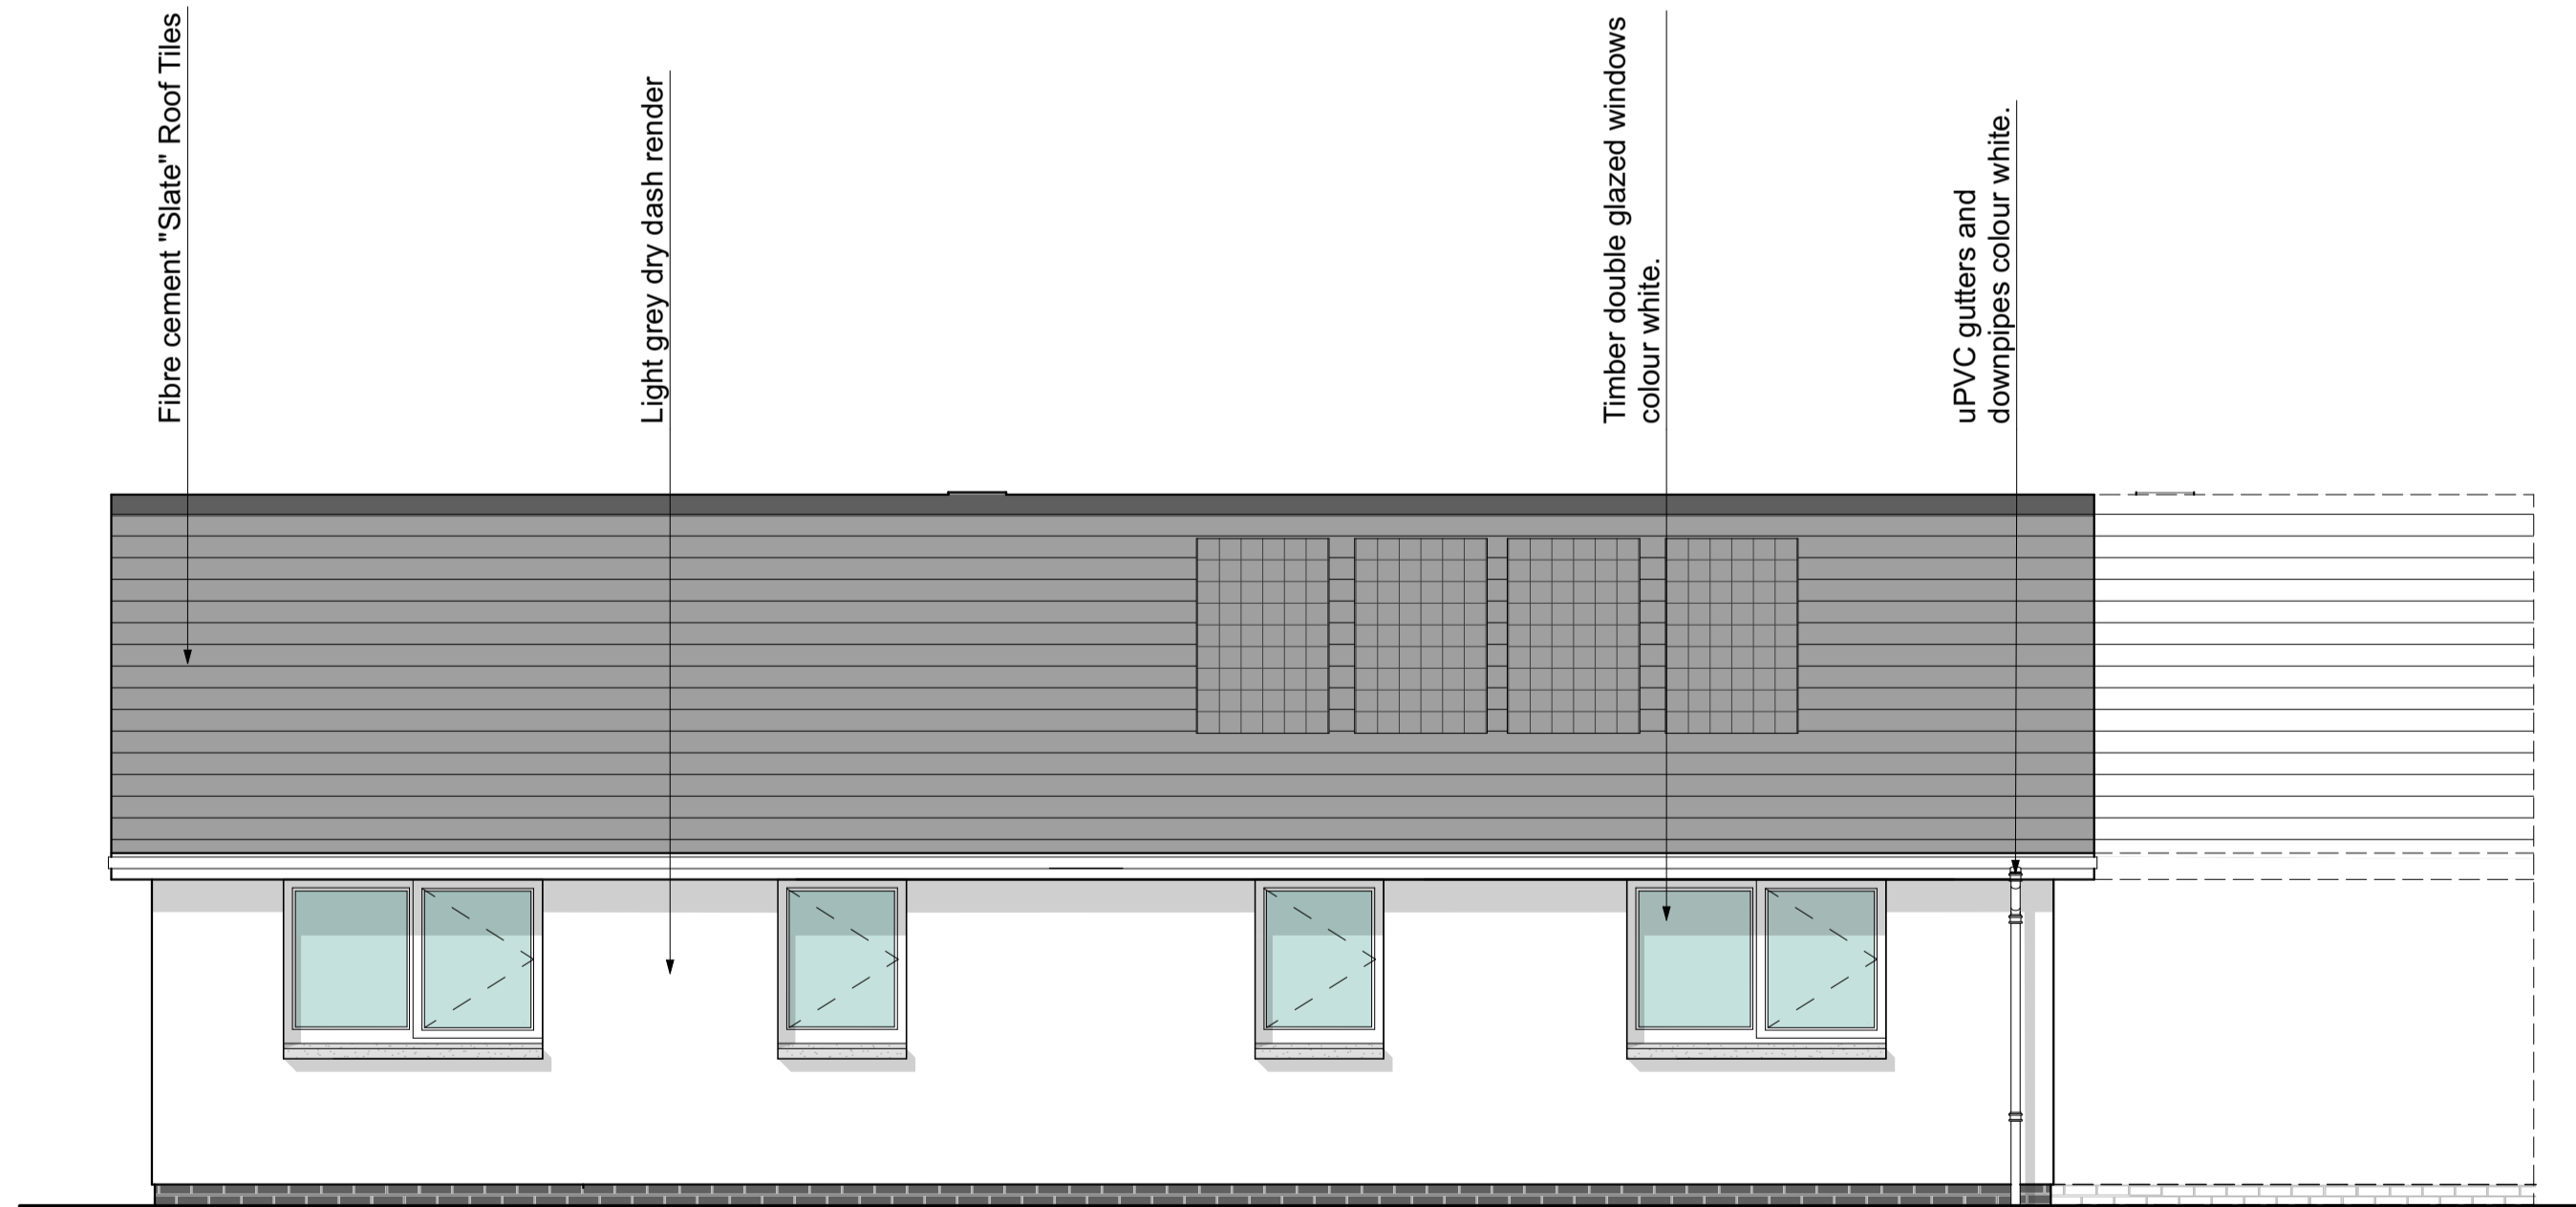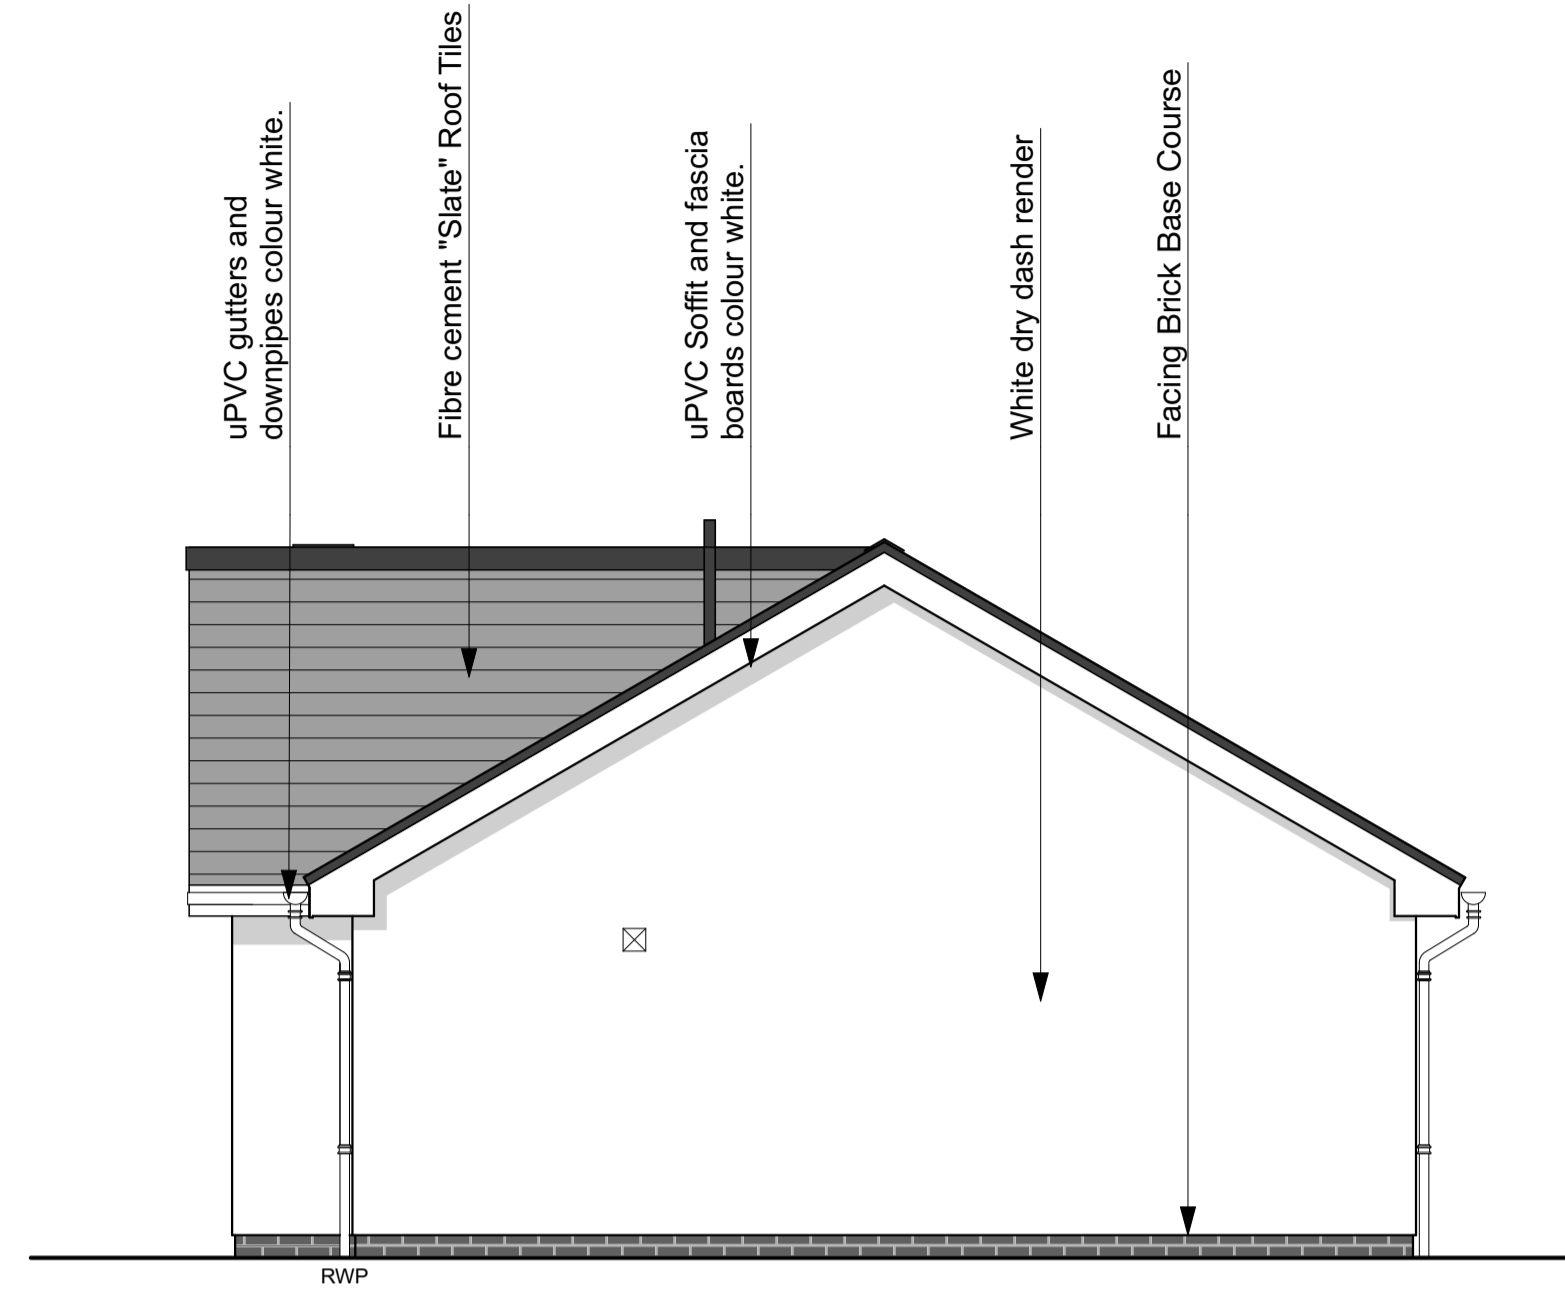

REAR ELEVATION: Bungalow Type 3A

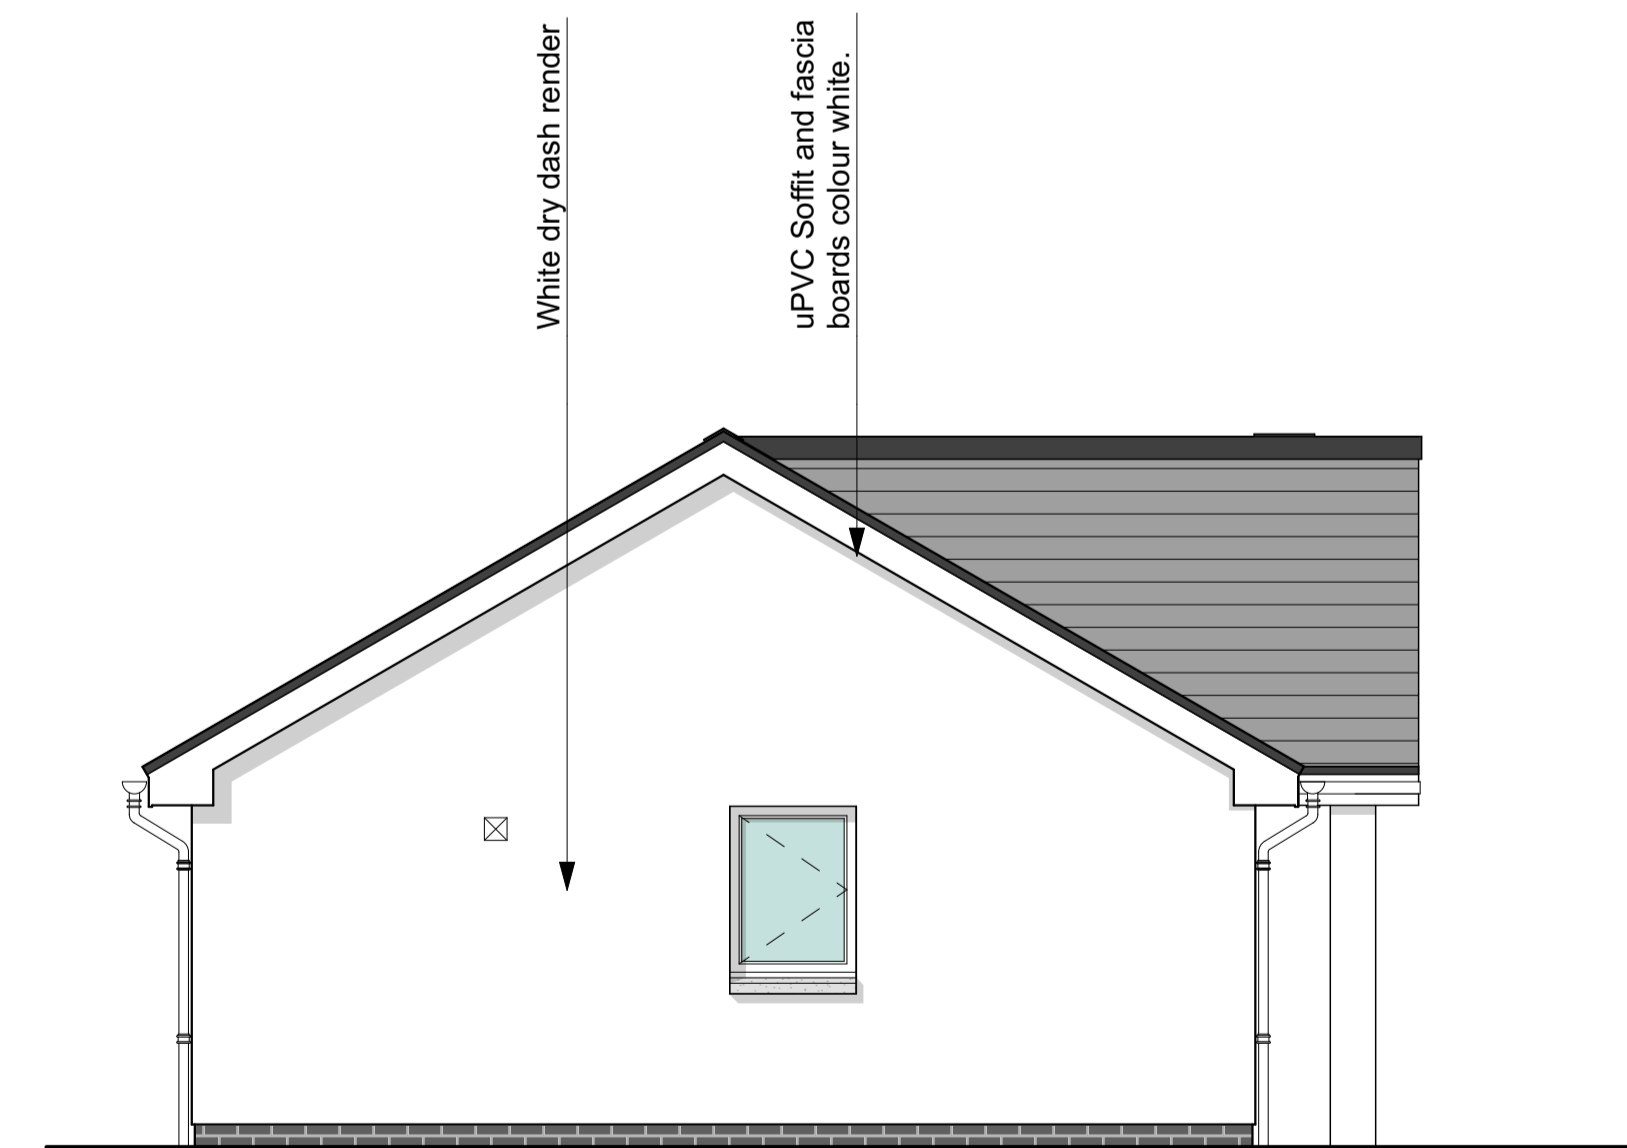

REVISIONS

Do not scale. All dimensions to be checked on site prior to commencement of work.

Jewitt and Wilkie
architects

38 New City Road
Glasgow - G4 5JF
0141 352 6929
info@jwarchitects.co.uk
www.jwarchitects.co.uk

JOB TITLE
Caldwell House
for
Caldwell Developments Ltd

DRAWING TITLE
Bungalow Type 3A Elevations

WORK IN PROGRESS

SCALE: 1:50 DATE:
DRAWN BY: CHECKED BY:
DRAWING NO: REV:

2883/P/503

PLANNING APPLICATION