



GROUND FLOOR PLAN  
6no. Type 1 Units

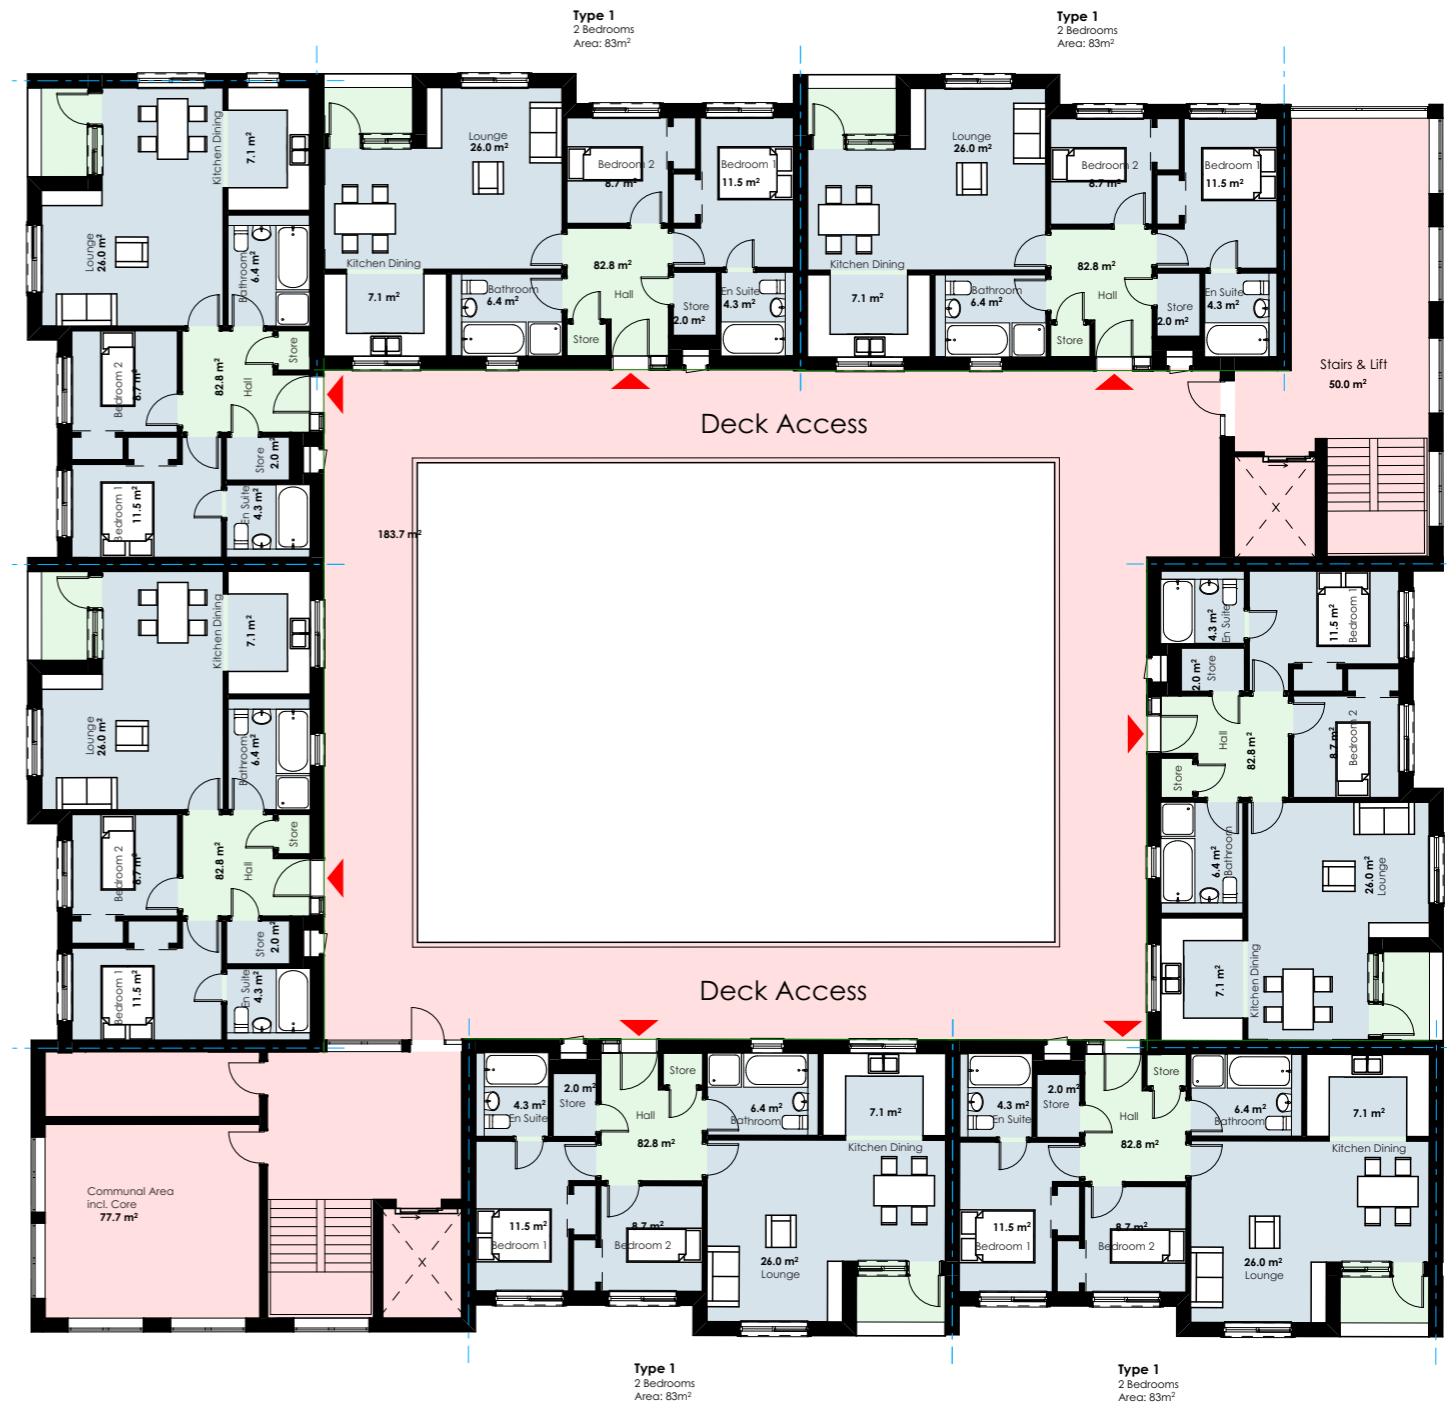


FIRST FLOOR PLAN  
7no. Type 1 Units

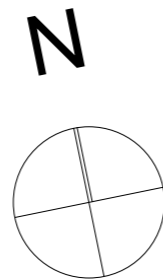

**DRAFT**

DRAWING TITLE		<b>Jewitt and Wilkie</b> architects	Do not scale. All dimensions to be checked on site prior to commencement of work. SCALE: 1:200, 1:500    DATE:
<b>Assisted Living Block</b> <b>PDZ 05</b> <b>Floor Plans</b>			
JOB TITLE		38 New City Road Glasgow - G4 9JT 0141 352 6929 info@jawarchitects.co.uk www.jawarchitects.co.uk	DRAWN BY:                      CHECKED BY:
<b>Caldwell House Retirement Village</b> for <b>Caldwell Developments Ltd</b>			DRAWING NO:                      REV:
			<b>2883/P/315</b>

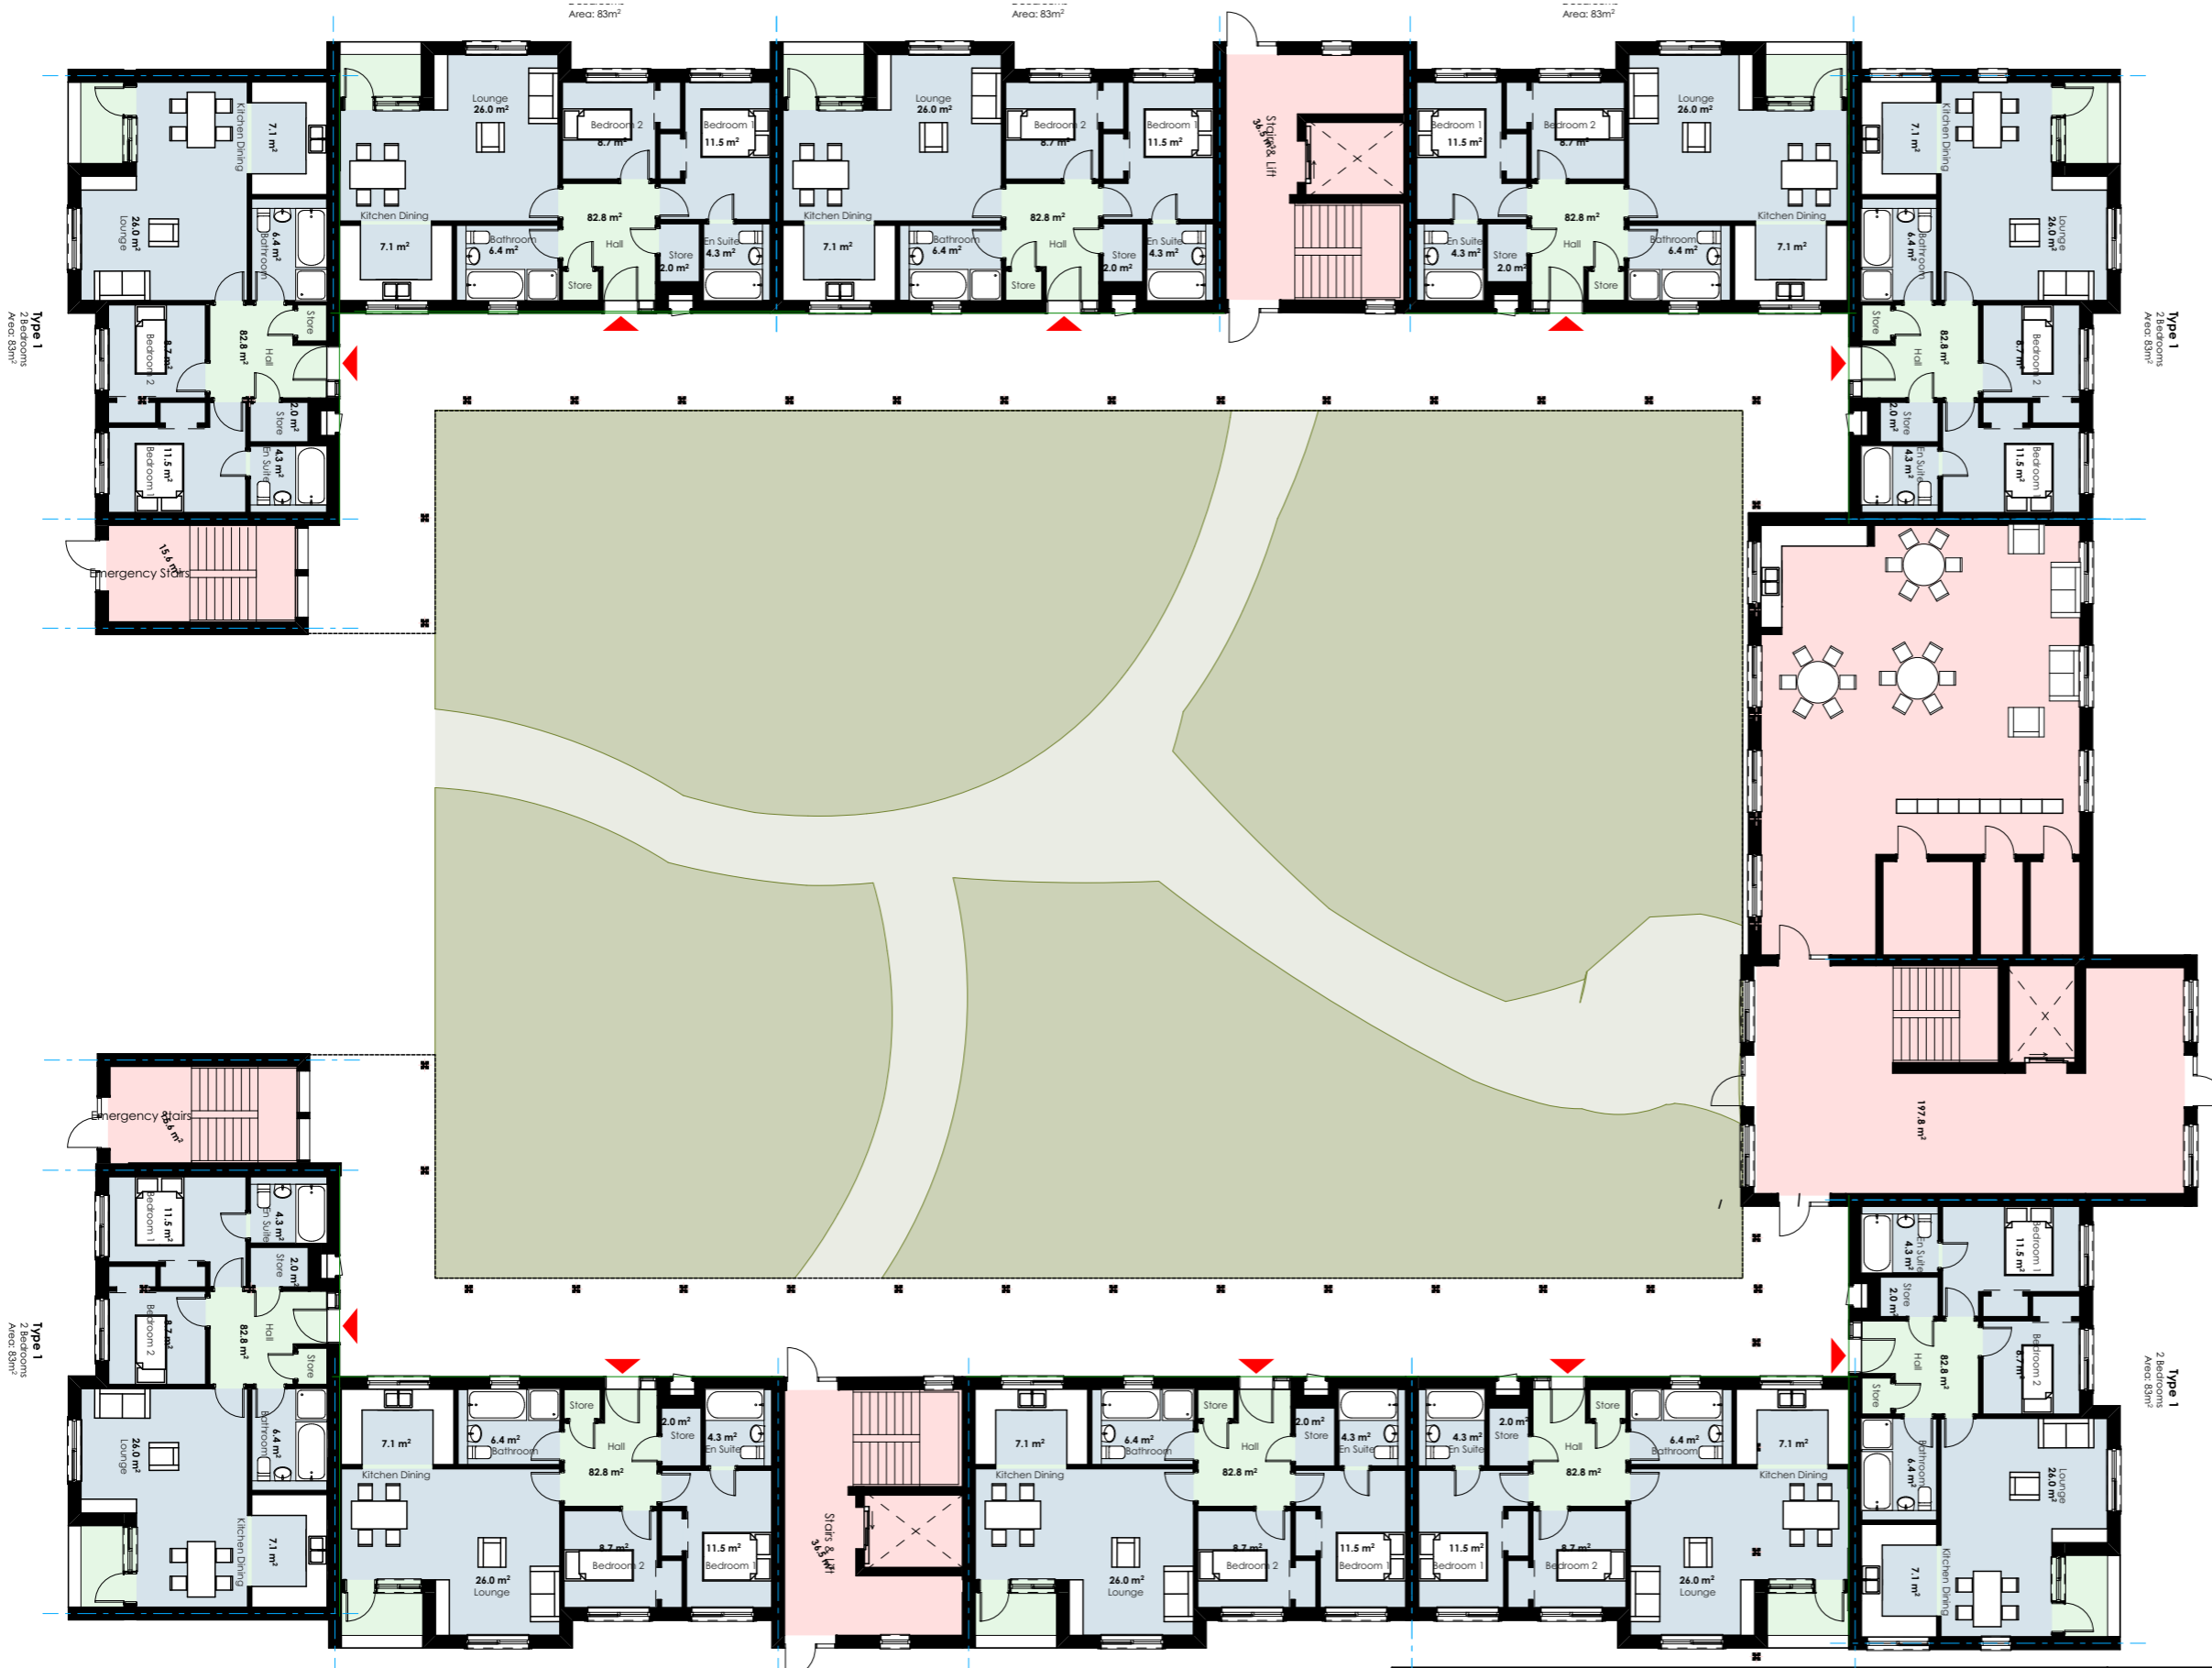

GROUND FLOOR PLAN  
10no. Type 1 Units




**DRAFT**

DRAWING TITLE	Type 1
<b>Assisted Living Block PDZ 10 Ground Floor Plan</b>	
JOB TITLE	
<b>Caldwell House Retirement Village for Caldwell Developments Ltd</b>	

**Jewitt and Wilkie**  
architects

38 New City Road  
Glasgow - G4 9JT  
0141 352 6929  
info@jawarchitects.co.uk  
www.jawarchitects.co.uk

Do not scale. All dimensions to be checked on site prior to commencement of work.	
SCALE: 1:200, 1:500	DATE:
DRAWN BY:	CHECKED BY:
DRAWING NO:	REV:
<b>2883/P/316</b>	

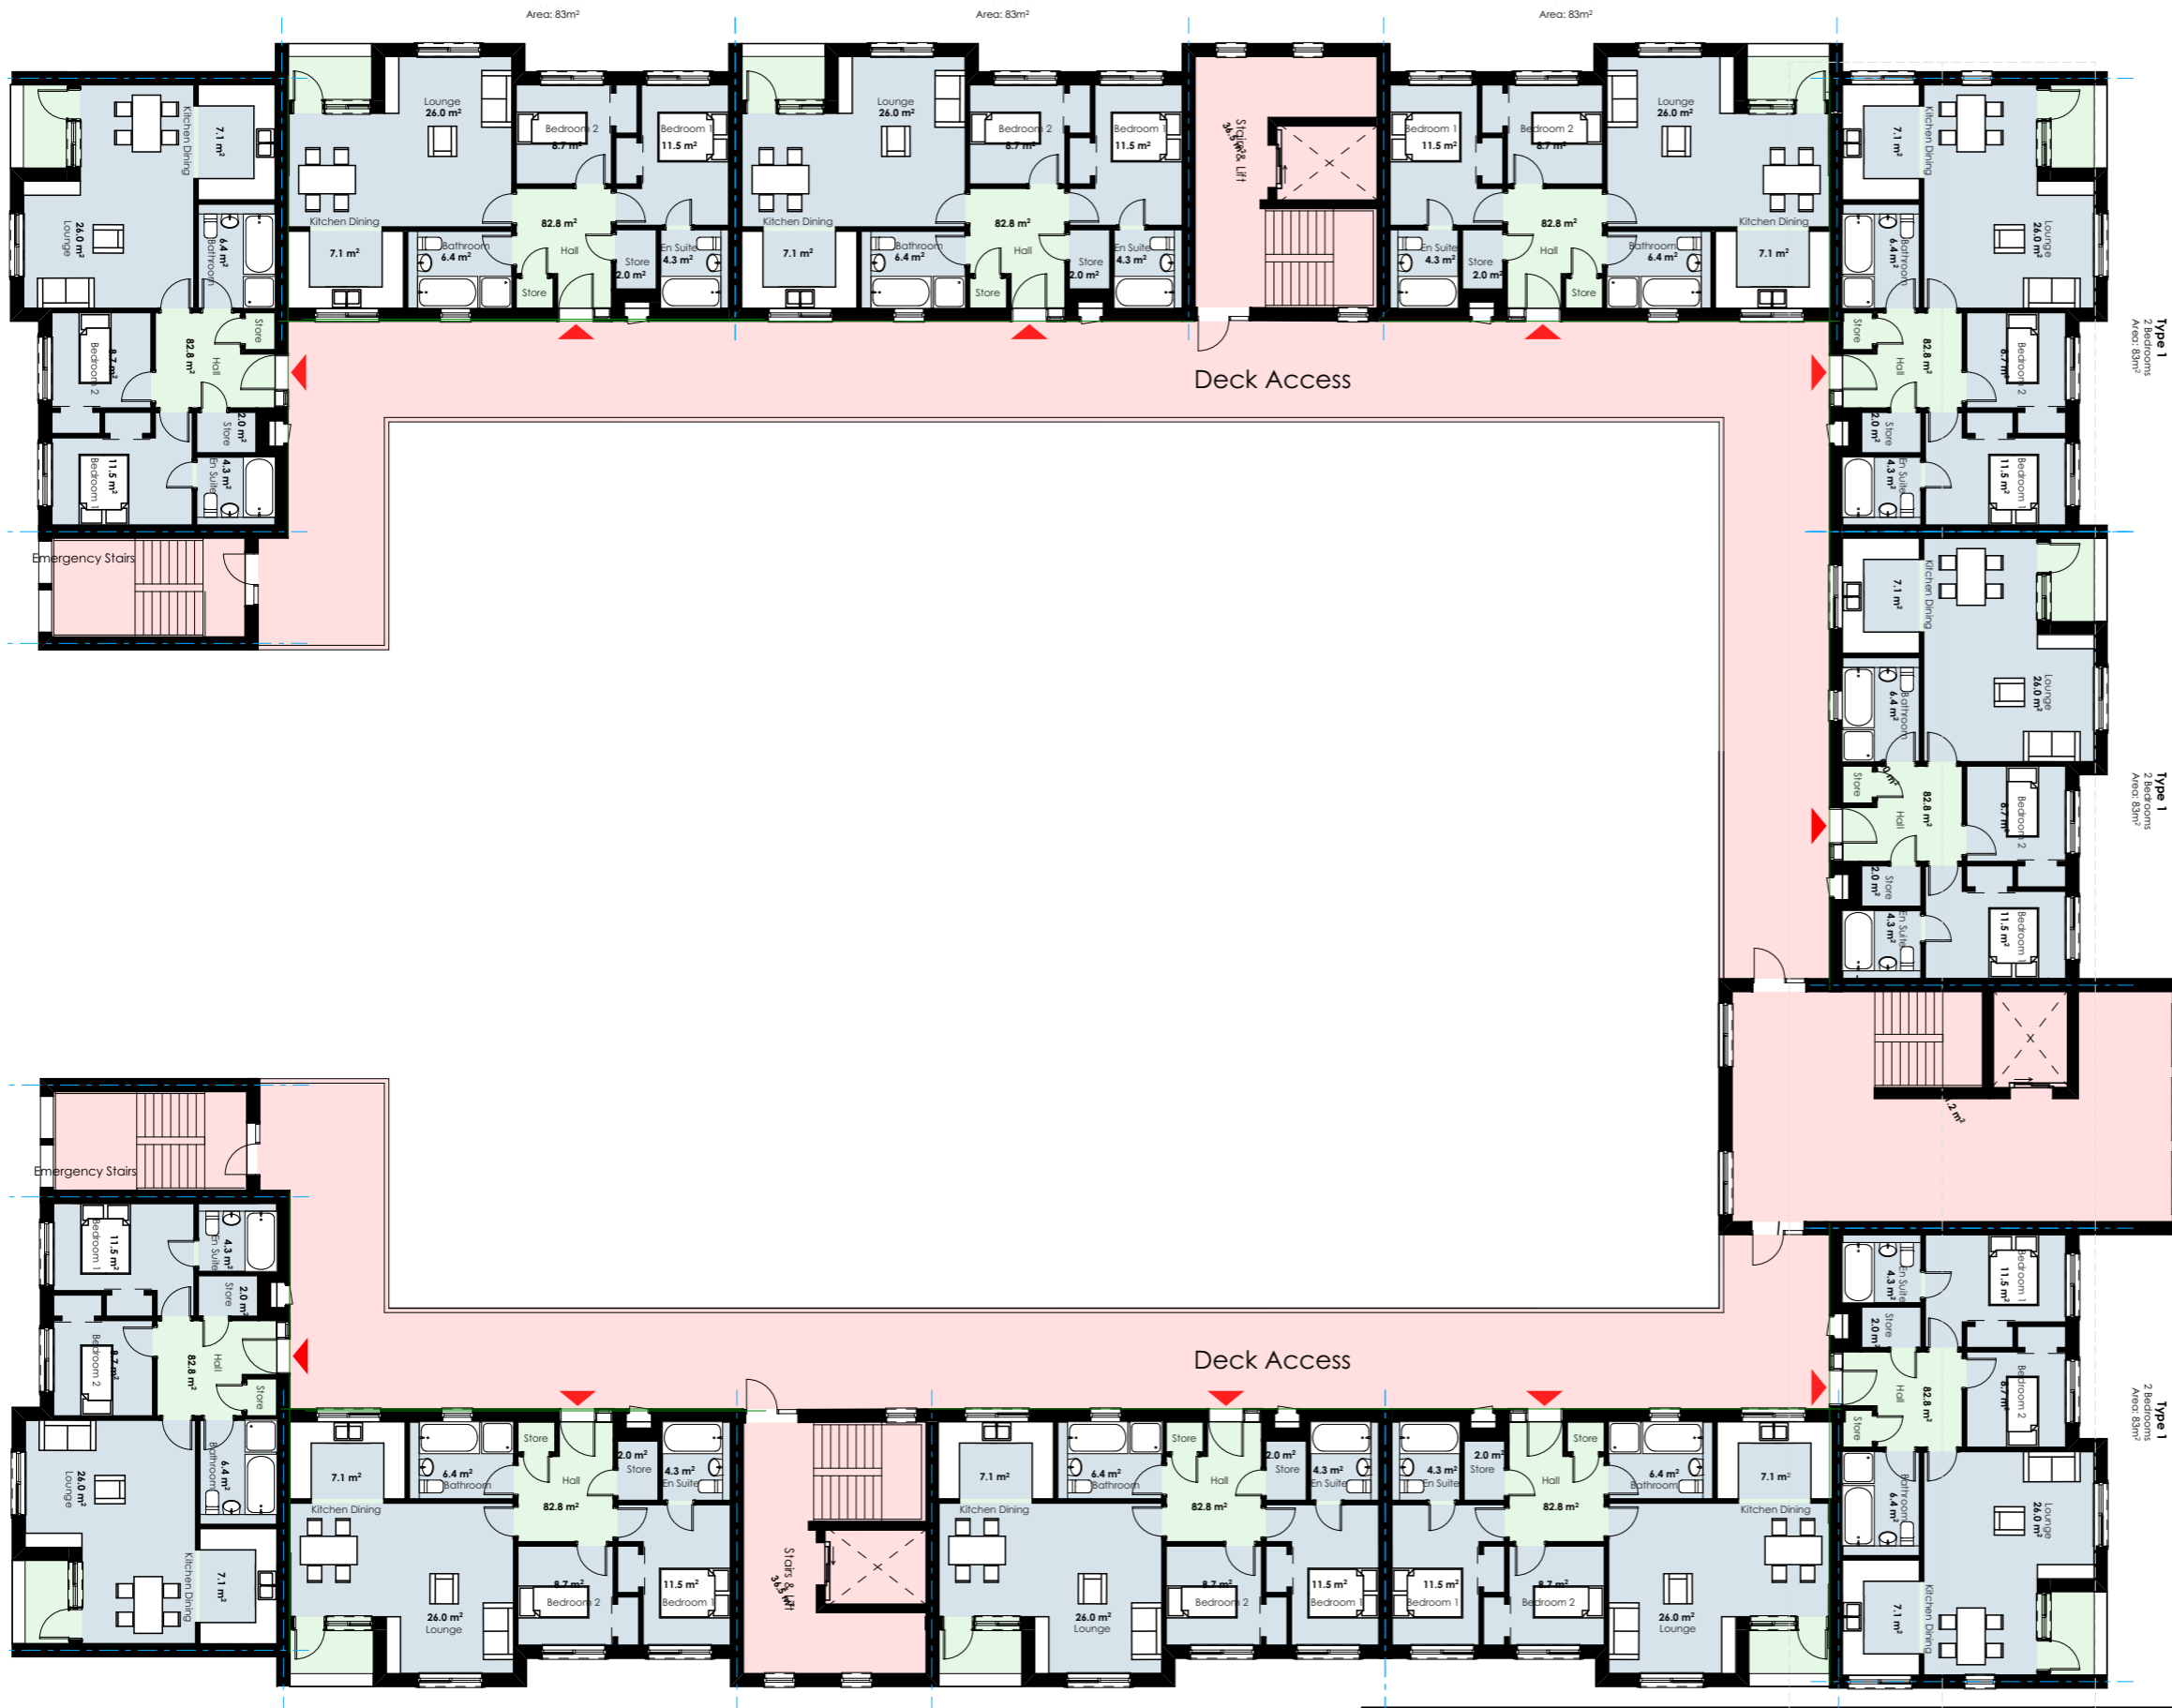

FIRST FLOOR PLAN  
11no. Type 1 Units



**DRAFT**

DRAWING TITLE	<b>Assisted Living Block PDZ 10 First Floor Plan</b>
JOB TITLE	<b>Caldwell House Retirement Village for Caldwell Developments Ltd</b>

**Jewitt and Wilkie**  
architects

38 New City Road  
Glasgow - G4 9JT  
0141 352 6929  
info@jawarchitects.co.uk  
www.jawarchitects.co.uk

Do not scale. All dimensions to be checked on site prior to commencement of work.	
SCALE: 1:200, 1:500	DATE:
DRAWN BY:	CHECKED BY:
DRAWING NO:	REV:
<b>2883/P/317</b>	