



Rev A : 24.01.13 Roof Lights added to Rear/ West Elevation of building **NR**


DRAWING TITLE	Jewitt and Wilkie architects	<small>Do not scale for construction purposes. All dimensions to be checked on site prior to commencement of work.</small>
Proposed Elevations		
JOB TITLE	38 New City Road Glasgow - G4 9JT 0141 352 6929 info@jawarchitects.co.uk www.jawarchitects.co.uk	SCALE: 1:100 @ A3 DATE: Dec 2012
Caldwell House for Caldwell Developments Ltd		DRAWN BY: JH CHECKED BY: JJ
		DRAWING NO:
		2883/P/510-A

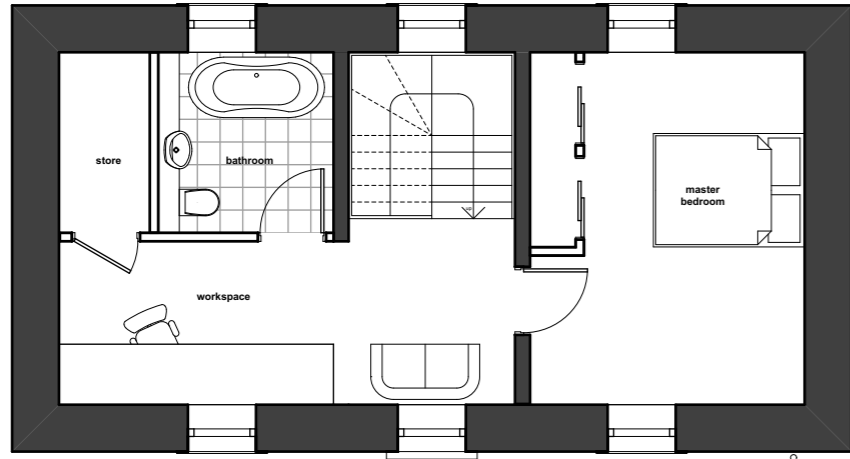


First Floor

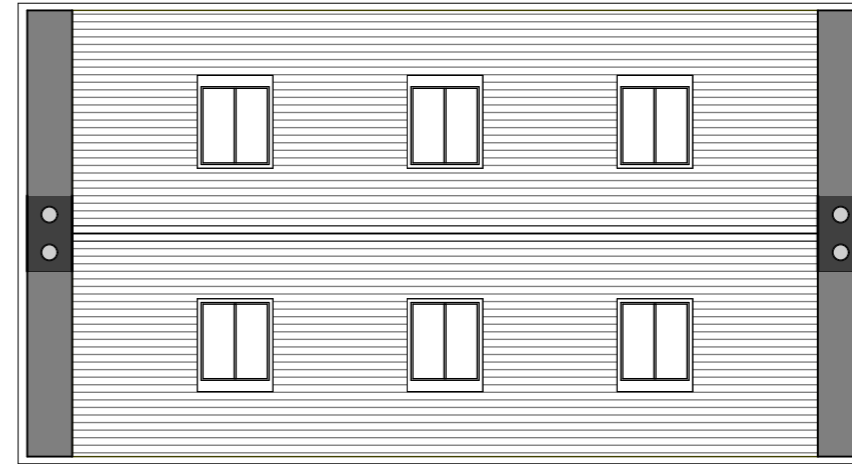

Roof Plan

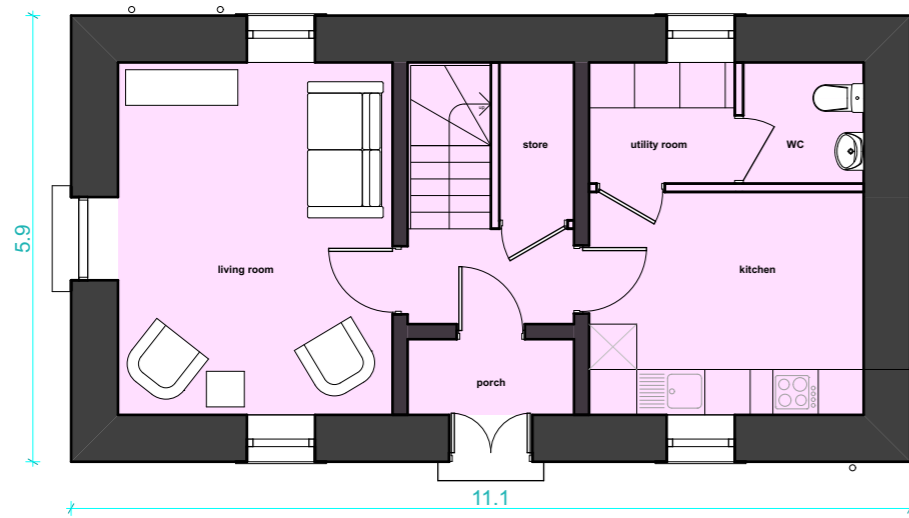

Ground Floor

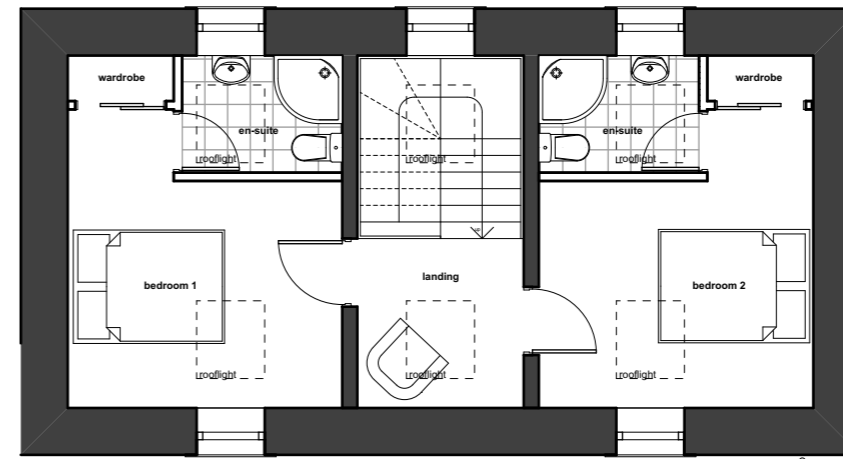


Second Floor

Schedule of Accommodation

Original Footprint: 65.5m²
 GIFA: 137.8m²

- 1No. Public Rooms
- 3No. Bedrooms with
- 2No. En-suites
- 1No. Bathroom
- 1No. Workspace

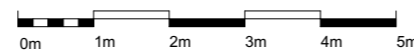

<p>DRAWING TITLE</p> <p>Keeper's Cottage: Proposed Floor Plans</p>	<p>Jewitt and Wilkie architects</p>	<p>Do not scale for construction purposes. All dimensions to be checked on site prior to commencement of work.</p>
<p>JOB TITLE</p> <p>Caldwell House for Caldwell Developments Ltd</p>		<p>SCALE: 1:100 @ A3 DATE: Dec 2012</p> <p>DRAWN BY: JH CHECKED BY: JJ</p>
<p>38 New City Road Glasgow - G4 9JT 0141 352 6929</p> <p>info@jawarchitects.co.uk www.jawarchitects.co.uk</p>		<p>DRAWING NO:</p> <p>2883/P/310</p>